

PLAN

LAND TO BE ACQUIRED PERMANENTLY FOR EXTENSION OF DISTY-NO. 9 EX. OF K. S. M. C. IN MOUZA-FAUGRAM J.L. NO. 32. THANA- LABHPUR, NANUR. DIST. BIRBHUM.


SCALE:- 1"=330'

REF:-

Land Already Acquired Shown thus ---
Land to be Acquired permanently Shown thus ---
Vested Land not to be Acquired Shown thus ---

SCHEDULE OF LAND

MOUZA-J.L.NO.	THANA	DISTRICT.	C. S. PLOT NO.	AREA.
FAUGRAM 32.	NANUR	BIRBHUM.	1384, 540. FULL. 40. 41. 42. 61. 62. 74. 77. 83. 85. 87. 294. 295. 344. 365. 368. 369. 427. 428. 429. 446. 537. 539. 541. 542. 543. 544. 559. 1355. 1364. 1365. 1368. 1369. 1370. 1378. 1379. 1380. 1383. 1385. 1393. 1400. 1401. 1405. 1409. 1410. 1411. 1412. 1415. 1419. 1428. 1432. 1433. 1434. 1435. 1562. 1801. 1802. 1803. 1804. 1805. 1806. 1807. 1808. 1810. 1813. 1814. 1818. 1819. 1820. 1826. 1827. 2136. 2146. 2147. 2148. 2150. 2151. 2154. 2155. 2157. IN PART.	9-65.
MOUZA KALYANPUR J.L. No. 67.	LABHPUR	BIRBHUM	88. 91. 92. 93. IN PART.	48.

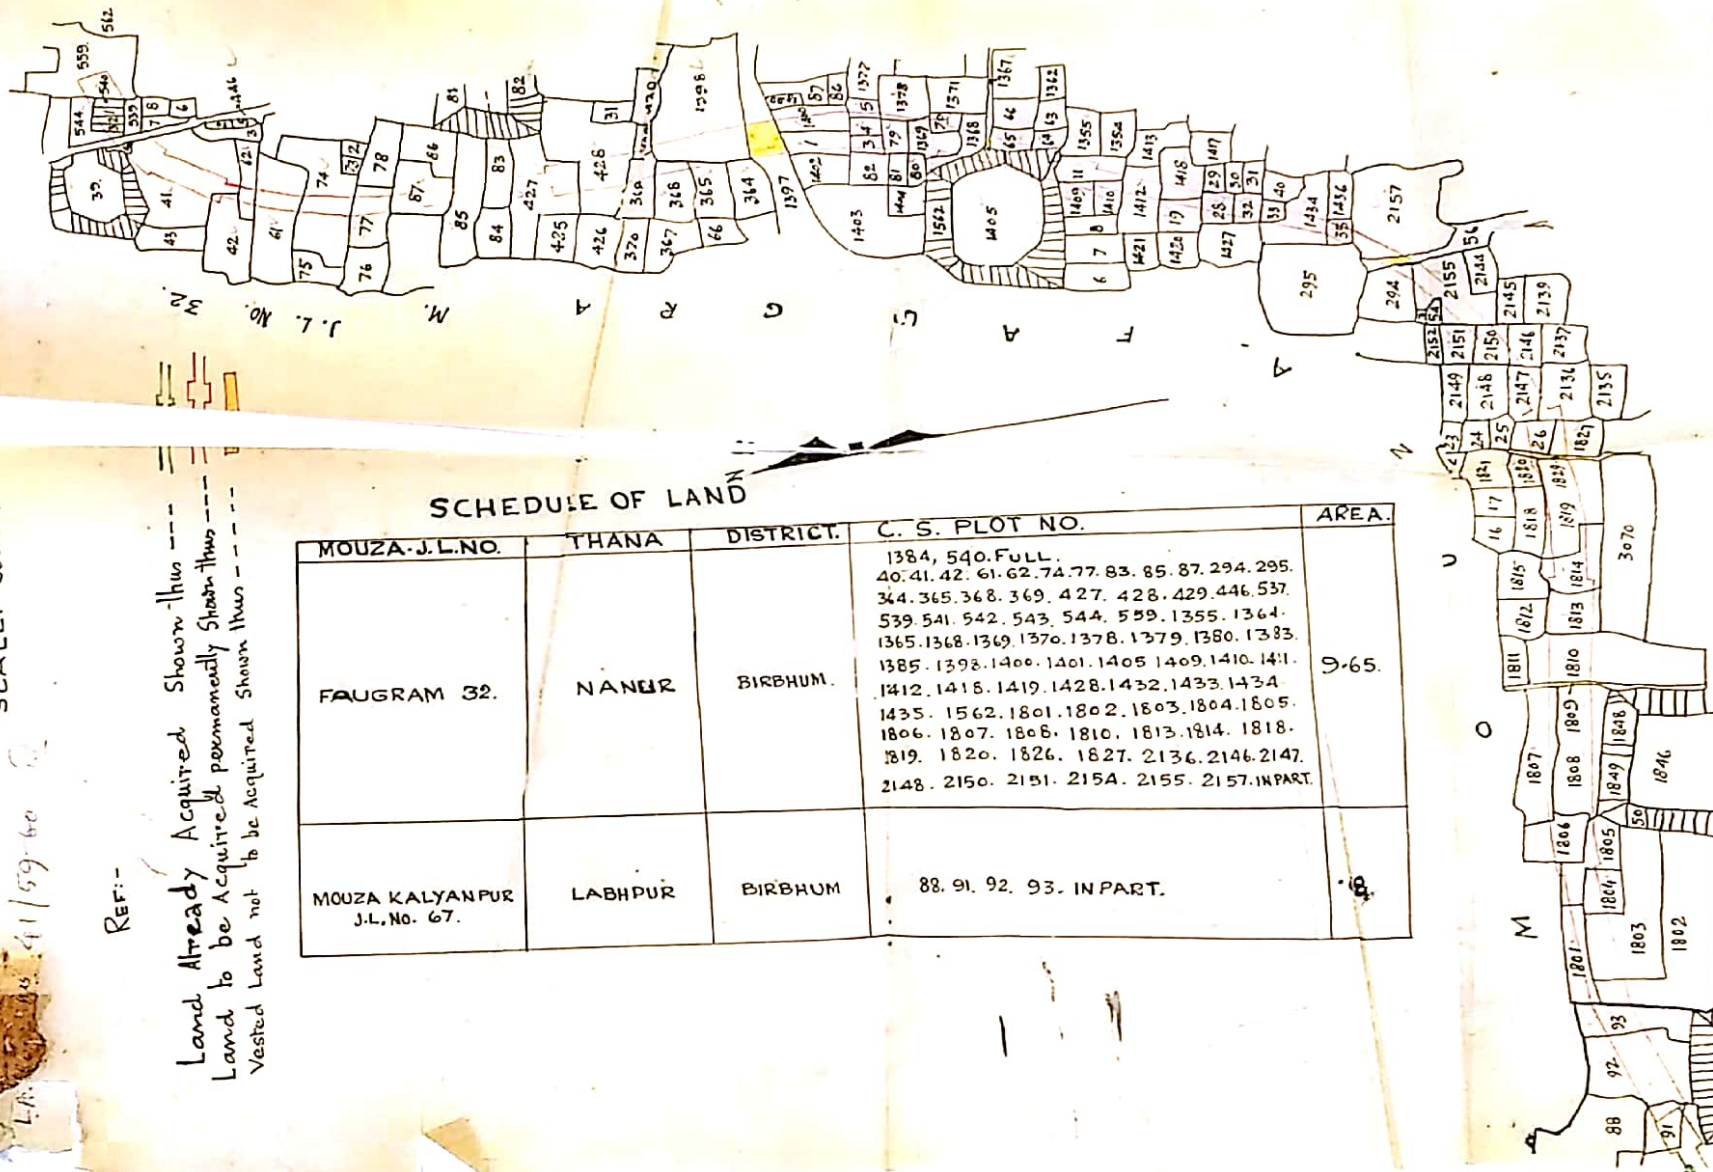

TRACED BY:
B. K. Majumdar
3-8-60

CKD BY:
S. B. Majumdar
5-8-60

Addl:- L.A. COLLECTOR
BIRBHUM.

5/8/60