


PLAN OF LAND TO BE ACQUIRED FOR CONSTRUCTION OF
EXPRESSWAY OF B.K.T.P. IN MOUZA-CHAK-DUBRAJPUR
J.L.NO-92 & TAPASPUR.J.L.NO.96. P.S. DUBRAJPUR IN
THE DISTRICT OF BIRBHUM.

SCALE = 330' FT = 1" INCH.

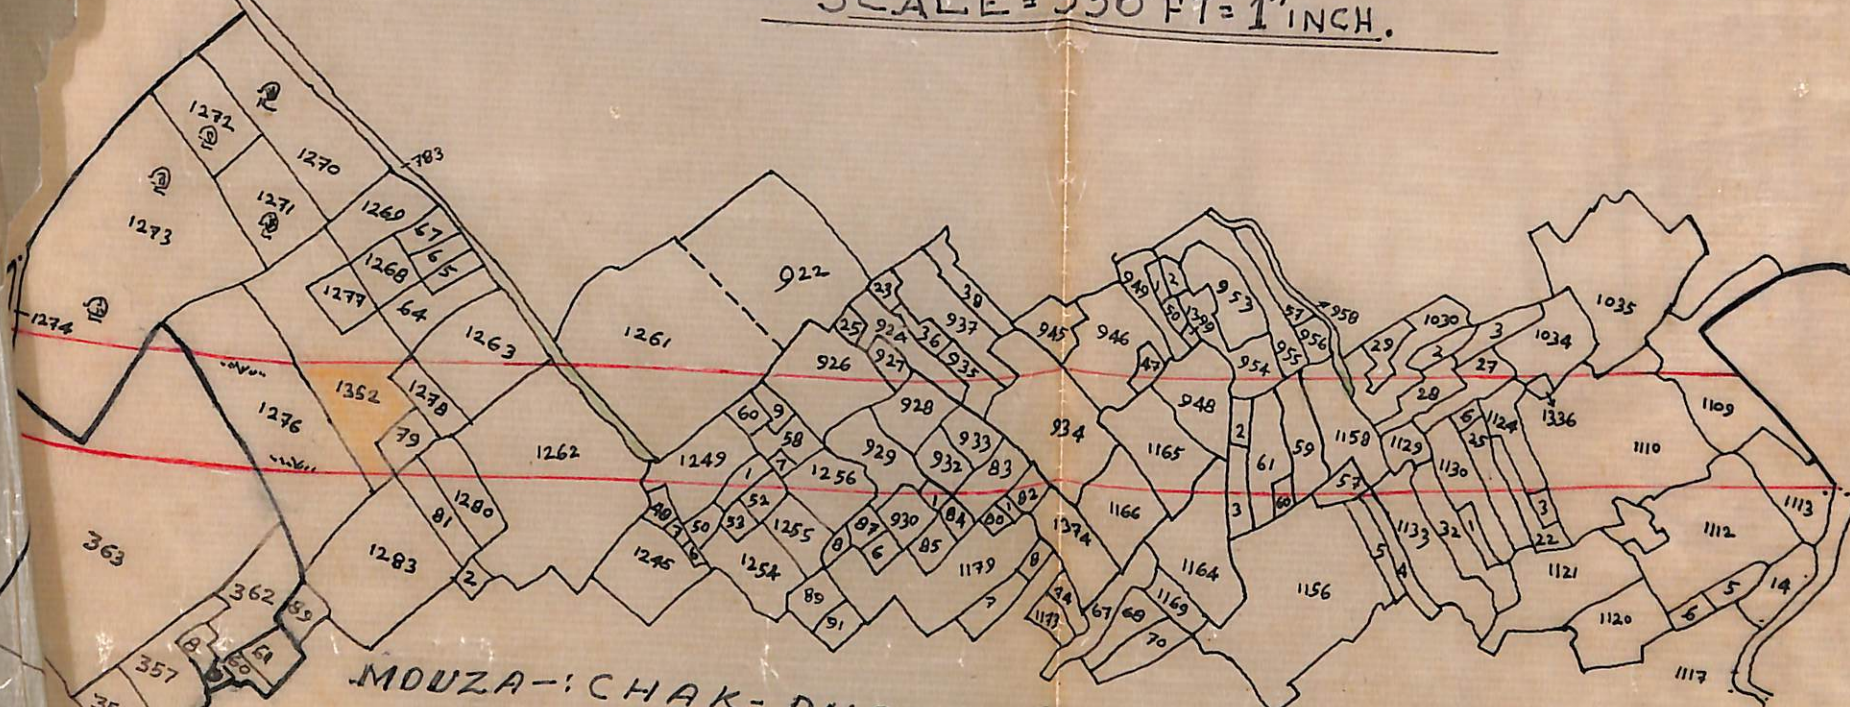

MOUZA-CHAK-DUBRAJPUR.J.L.NO-92.

REF:-

LAND TO BE ACQUIRED FOR CONST. SHOWN THUS...

FULLY VESTED LAND NOT TO BE ACQD...

PARTLY ...

SCHEDULE OF PLOTS:-

D.T.	R.S. PLOT NOS. IN FULL AND PART	AREA
BIRBHUM.	932, 933, 1124, 1126, 1129, 1162, 1257, 1258, 1259 1260, 1278, 1279 & 1034/1336 IN FULL. 924, 926 TO 931, 934, 935, 937, 946, 947, 948, 954, 1029, 1030, 1034, 1109, 1110, 1112, 1113, 1122, 1125, 1127, 1128, 1130, 1132, 1133, 1134, 1157 TO 1161, 1163 TO 1166, 1182, 1183, 1249, 1251, 1252, 1256, 1261, 1262, 1263, 1273 TO 1276, 1280 & 1281. IN PART.	12.755 ACRES.
	363, 365 & 366. IN PART.	1.47 ACRES.
	TOTAL AREA:- 14.225 ACRES.	

ADDL. L.A. OFFICER,
BIRBHUM.

ADDL. DIST. MAGISTRATE,
BIRBHUM.