


PLAN
OF LAND ACQUIRED PERMANENTLY FOR WATERCOURSE
FROM C.H. 106.00 OF DIST. NO. 2 OF D.B.M.C. IN MOUZA-MADIAN
J.L. NO. 3; MOLLARPUR J.L. NO. 22; P.S. MAYURESWAR
DIST. BIRBHUM
SCALE:- 350' = 1"

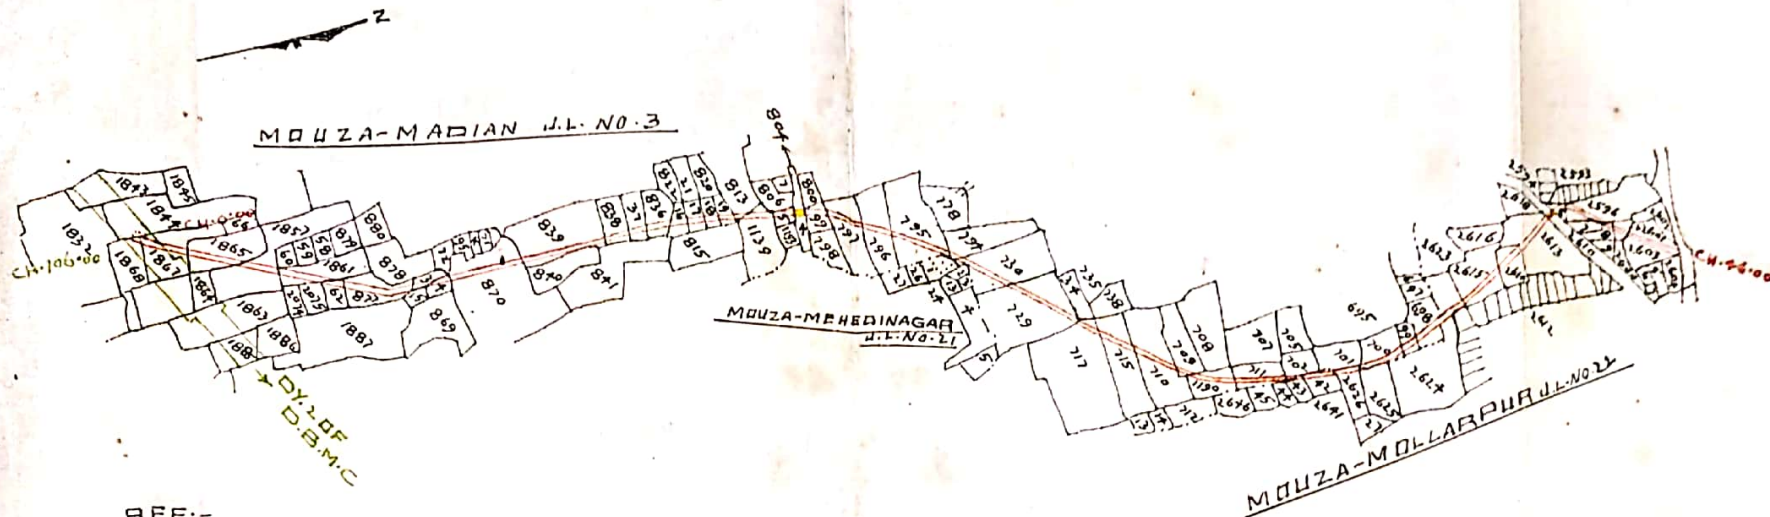

REF:-

LAND ALREADY ACQUIRED

SHOWN THUS:-

LAND ACQUIRED SHOWN THUS:-

VESTED LAND SHOWN THUS:-

SCHEDULE OF LAND

MOUZA	J.L. NO.	P.S.	DIST.	C.S. PLOT NOS.	AREA
MADIAN	3	MAYURESWAR	BIRBHUM	698.699.700.701.702. 709.710.711.715.717.729. 730.794.795.796.797. 799.805.813.816.817. 818.819.836.837.838. 839.870.873.874.877. 1139.1190.1857.1861.1862. 1865 AND 1867 - IN PART.	1.125 ACRE
MOLLARPUR	22	DO	DO	2595.2596.2597.2598. 2601.2603.2612.2613. 2614.2615.2624.2625. 2626.2642.2643 AND 2644 - IN PART.	0.365 ACRE

CKD. BY.

CERTIFIED THAT THE LANDS IN THIS PLAN WERE DULY ACQUIRED UNDER THE PROVISIONS OF THE WEST BENGAL LAND (REQUISITION AND ACQUISITION) ACT II OF 1948 AND UNDER NOTICE NO. 1601/L.A (P.W.) DATED THE 30TH NOVEMBER, 1962 PUBLISHED AT PAGE 104 PART I OF THE CALCUTTA GAZETTE OF THE 10TH JANUARY, 1963 AND IN PROCEEDINGS NO. 42 OF 1961-62 AND THAT UNDER SECTION 4(1a) OF THE ACT THEY HAVE VESTED ABSOLUTELY IN THE IRRIGATION AND WATERWAYS DIRECTORATE OF THE STATE GOVERNMENT FROM 10TH JANUARY, 1963

TRACED BY:- S. Banerjee

KGD.

SPL. L.A. OFFICER
BIRBHUM

ADDL. DIST. MAGISTRATE
BIRBHUM