


PLAN OF LAND TO BE ACQUIRED PERMANENTLY FOR CONSTRUCTION OF WATERCOURSE FROM CH. 26.00 OF M.B.B. 1/3/A EX. M.B.B.C. IN MOUZA-TEGHARIA U.L.No.56; MOUZA-GDALGRAM U.L.No.54; P.S.SURI; DIST.BIRBHUM
 SCALE:- 330' = 1"

42/64-5 I

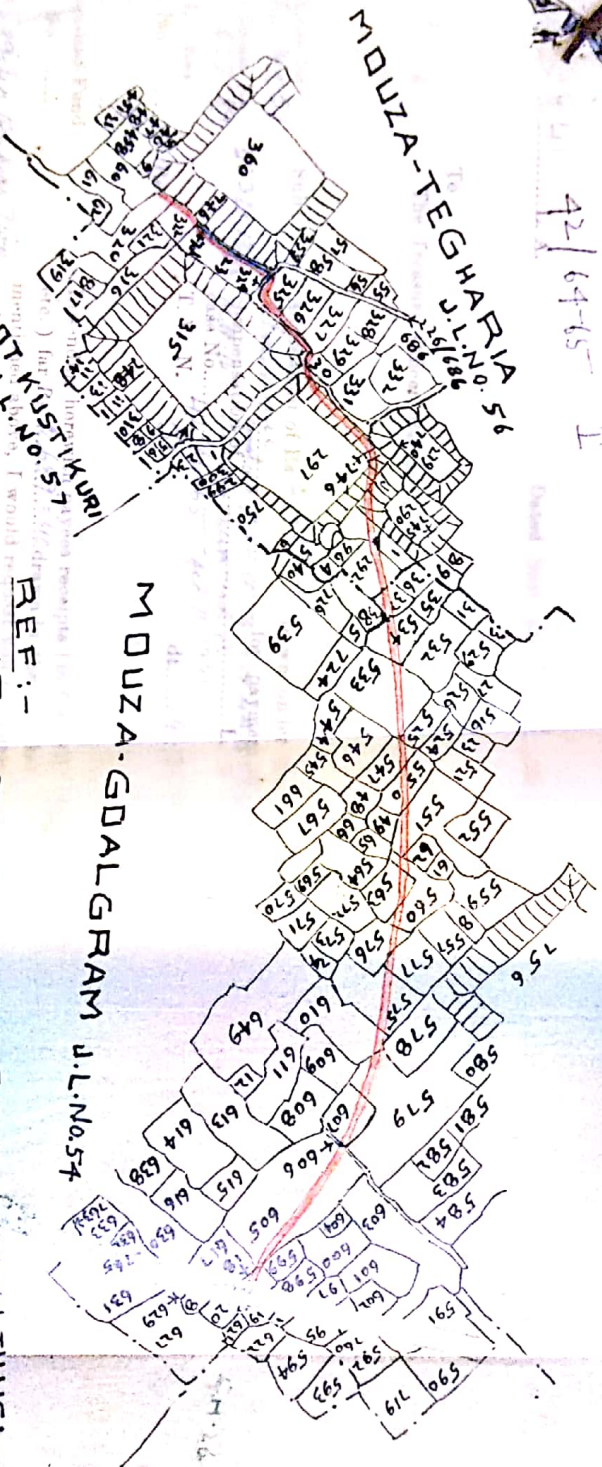

MOUZA-CHHOT MUSTIKURI U.L.No.57

MOUZA-GDALGRAM U.L.No.54

REF:-
 LAND ALREADY ACQUIRED SHOWN THUS:-
 LAND TO BE ACQUIRED SHOWN THUS:-
 VESTED LAND NOT TO BE ACQUIRED SHOWN THUS:-

SCHEDULE OF LAND

MOUZA	U.L.No.	P.S.	DIST.	E. S. PLOT NO.	AREA
TEGHARIA	56	SURI	BIRBHUM	292. 320. 322. 323. 325. 326. 327. 330. 226/686. 290/745 AND 297/746 - IN PART.	0.30 ACYC
GDALGRAM	54	DO	DO	525. 533. 534. 537. 547. 550. 551. 560. 562. 563. 575. 576. 577. 579. 605. 607. 610. 617 AND 618 - IN PART.	0.58 ACYC

CKD BY

TRACED BY:- S. Manjiv

SURVEYOR

SPL. L. A. COLLECTOR
 BIRBHUM