


PLAN
 OF LAND TO BE ACQUIRED PERMANENTLY FOR DIST. NO. 10 B/10 OF
 MAYURASHI DWARNA BRANCH CANAL THANA - BANA
 DISTRICT - MURSHIDABAD
 SCALE :- 1" = 330' 1"

REFERENCES :-
 Land to be Acquired by Dist. No. 10 B/10
 Tonga Boundary

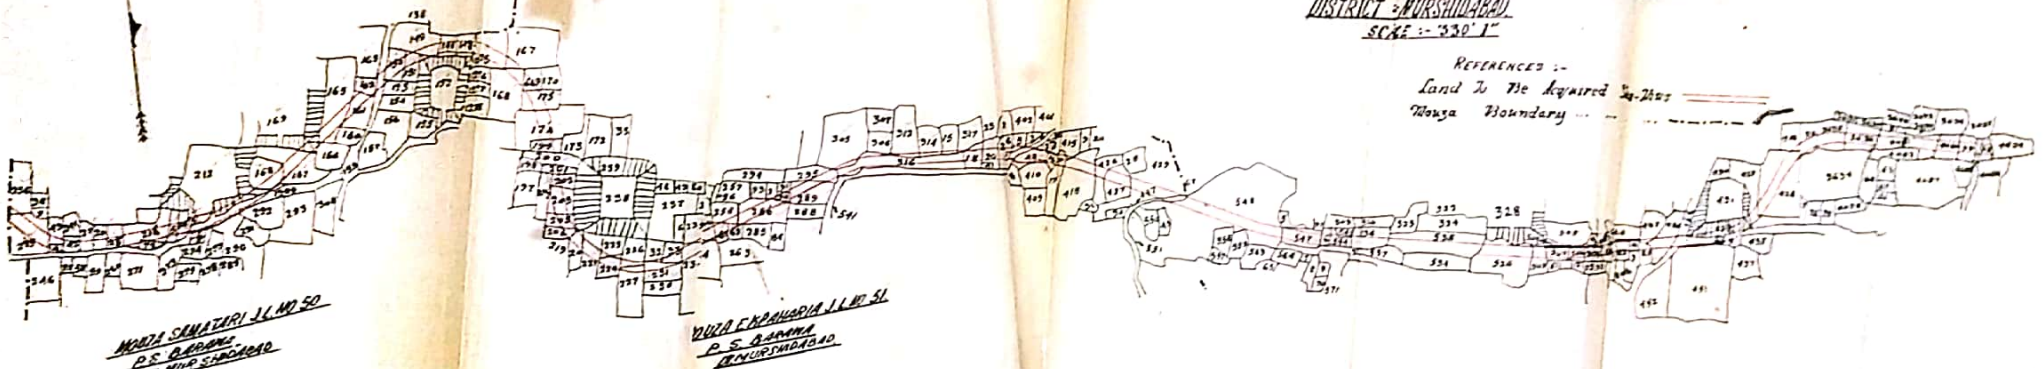

NOVA SRIHATTI J.I. NO. 50
 P. S. BARRA
 DIST. MURSHIDABAD

TRACED BY
 P. R. G. G. G. G.
 5.7.55.

NOVA SRIHATTI J.I. NO. 51
 P. S. BARRA
 DIST. MURSHIDABAD

CHD. BY
 Ag.

NOVA SRIHATTI J.I. NO. 52
 P. S. BARRA
 DIST. MURSHIDABAD


So. I. A. Collector
 District - Murshidabad

R. A. Case No. 73 of 1950-51

SHEET No. 1

PLAN
OF LAND TO BE ACQUIRED PERMANENTLY FOR DIST. NO. M.D.B./10. OF
MAYURAKSHI DWARKA BRANCH CANAL. THANA :- BARWAN.
DISTRICT :- MURSHIDABAD.
SCALE : 330' = 1"

REFERENCES :-
 Land To Be Acquired Shown - Thus.
 Mouza Boundary

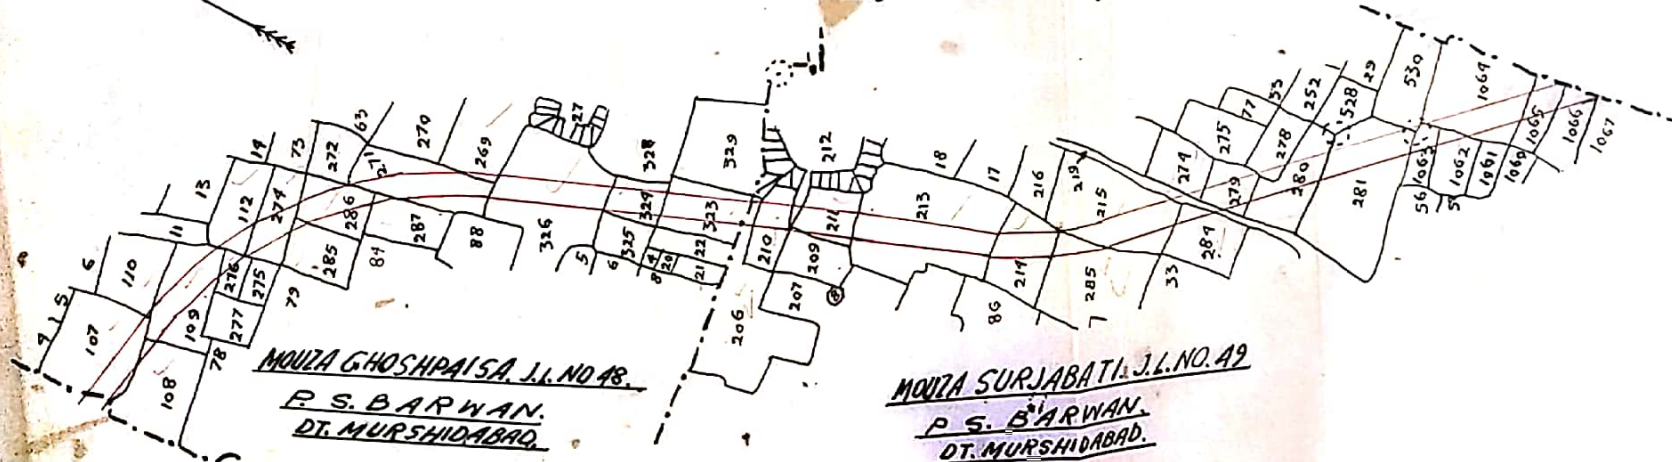

TRACED. BY.
 P. R. Gaha Thakurta
 5.7.55.

Checked
 Mukherjee
 21.7.55
 S. H. Haldar

CHKD. BY.
 C. C. Chakrabarty
 7/7/55.

Spl. L. A. COLLECTOR.
 BIRBHUM - BURDWAN - MURSHIDABAD.