


PLAN OF ADDL. LAND. TO BE ACQUIRED PERMANENTLY
FOR STRENGTHENING CANAL BANK FROM CH. 370.00 TO 391.20
OF D.B.B.C. IN MOUZA. TAPAN. NO 163 & MALPARA. NO 178.
P. S. RAMPURHAT. DT. BIRBHUM.
Scale. 330' = 1" (Inch.)

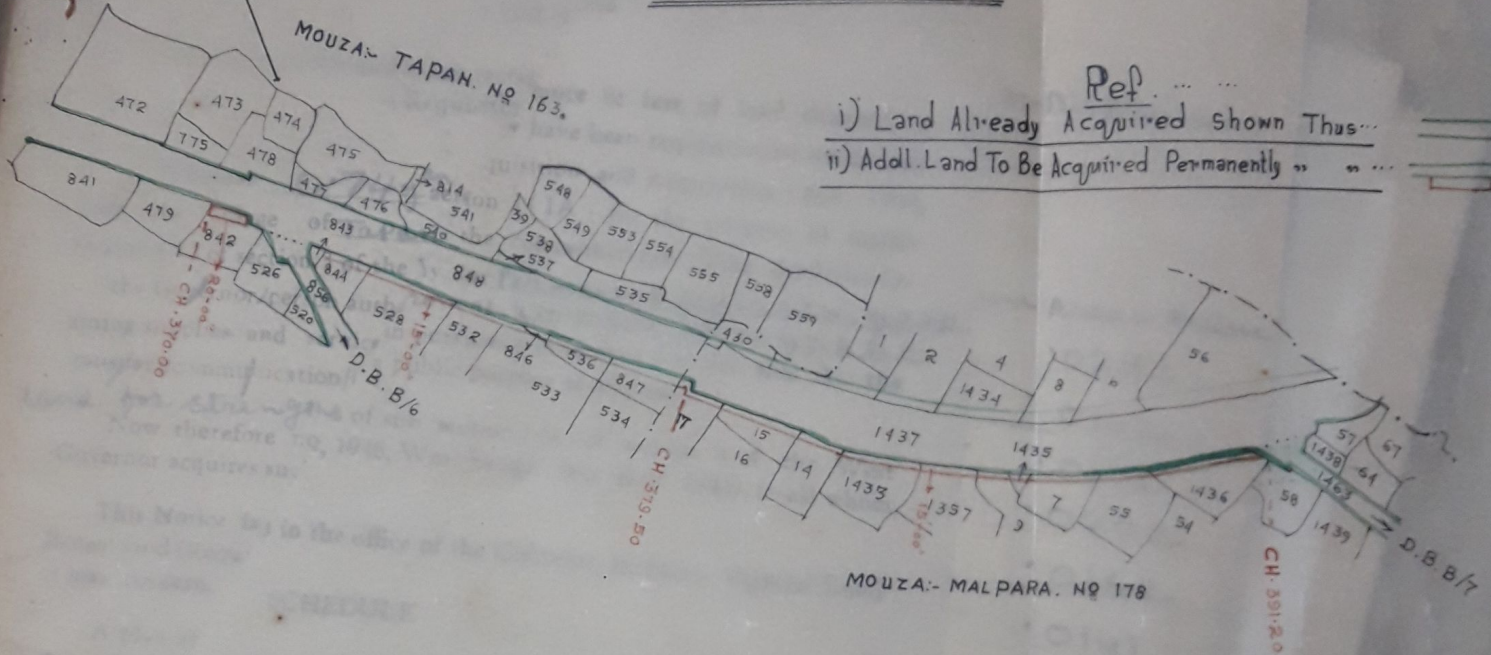

Schedule Of Lands.

<u>Mouza.</u>	<u>J. L. No.</u>	<u>P. S.</u>	<u>District.</u>	<u>C. S. Plot Nos.</u>	<u>Area.</u>
<u>Tapan.</u>	<u>163</u>	<u>Rampurhat.</u>	<u>Birbhum.</u>	536/846. In full. 528, 532, 533, 536, 478/842, 527/841 And 535/847. In part.	0.74 of an acre.
<u>Malpara.</u>	<u>178.</u>	"	"	7, 9, 14, 15, 17, 55, 9/1357, 2/1433, 8/1435 And 56/1436. In part.	

CKD.BY.

S Banerji
Surveyor.
11/4/75

Traced By.
B. M. Roy.
22.3.75.

Spl. L. A. Collector
Birbhum.