

N

PLAN OF LANDS TO BE ACQUIRED PERMANENTLY FOR THE PURPOSE OF CONSTRUCTION OF
THE HINGLOW MAIN CANAL IN MOUZA. BALSARA. J.L.NO. 12. P.S. DUBRAJPUR


DISTRICT. BIRBHUM.

SCALE = 330' 0" = 1"

L.A. Can no. 44/71-72
 SOD. II

REFERENCES

1. LAND TO BE ACQUIRED PERMANENTLY SHOWN THUS.
2. LAND VESTED TO THE STATE SHOWN THUS.

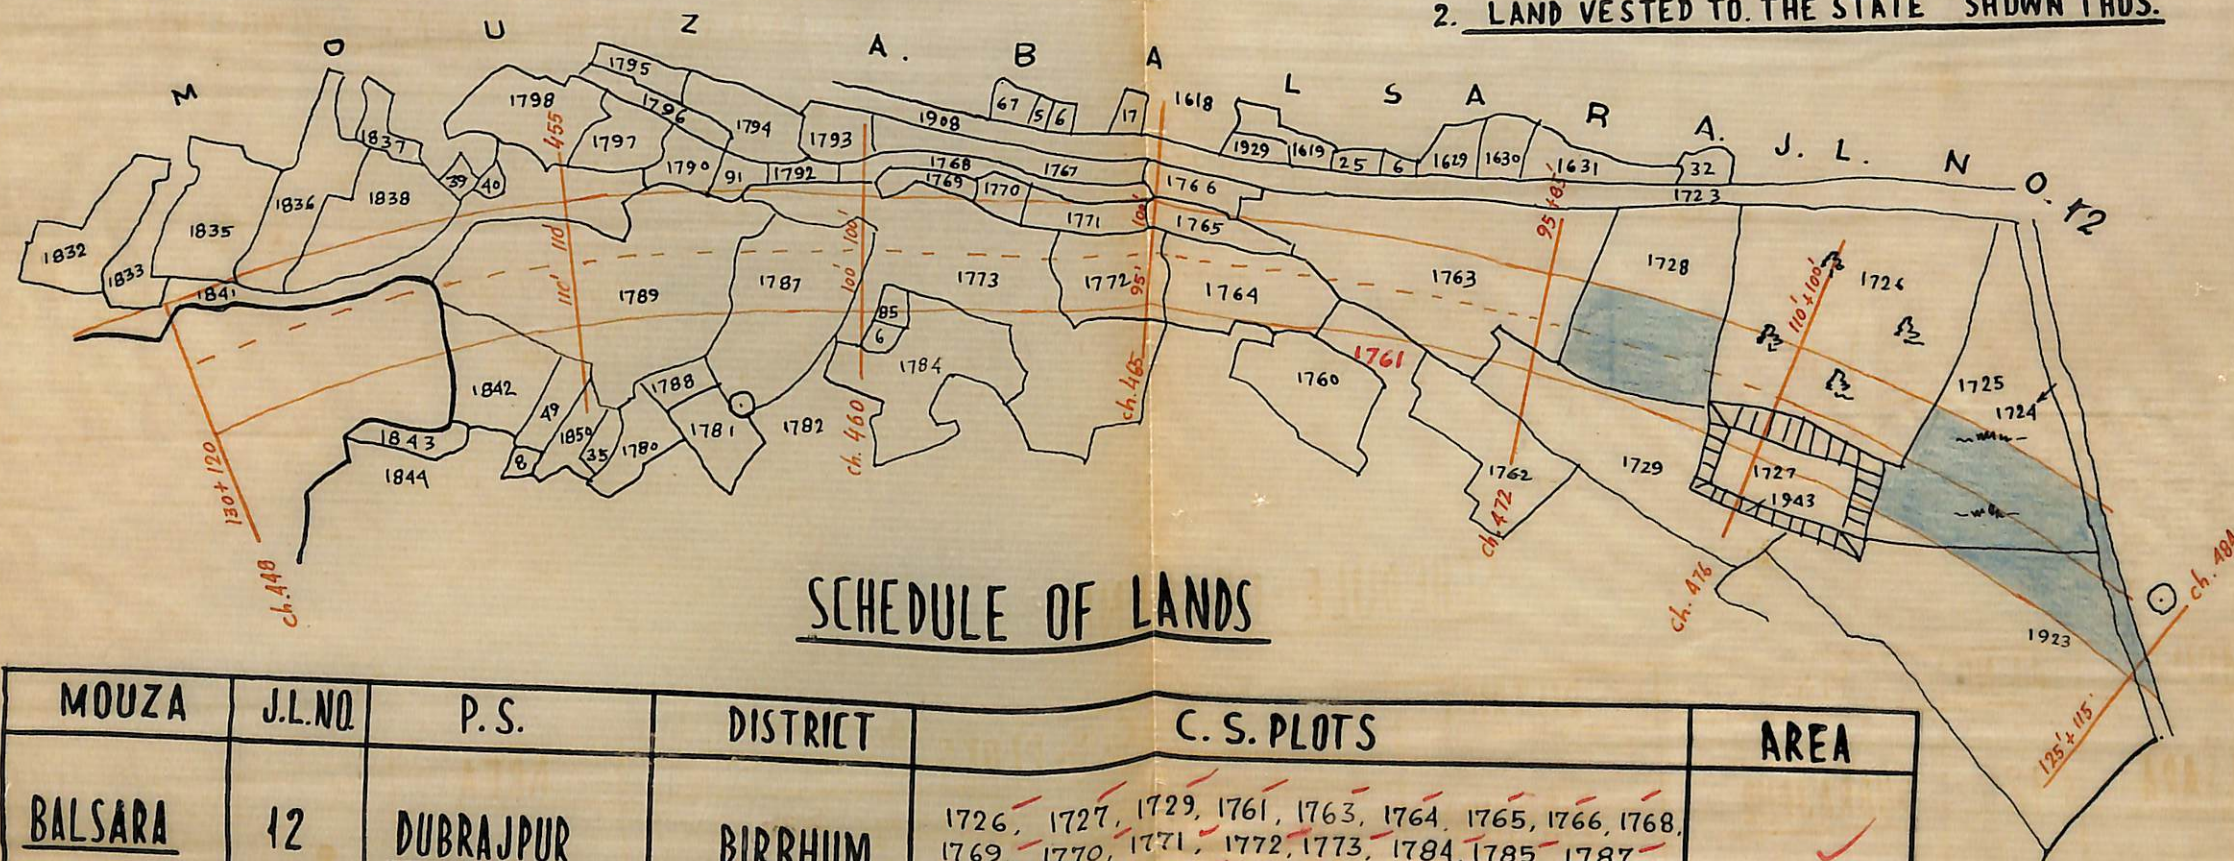

SCHEDULE OF LANDS

MOUZA	J.L.NO.	P.S.	DISTRICT	C. S. PLOTS	AREA
BALSARA	12	DUBRAJPUR	BIRBHUM.	1726, 1727, 1729, 1761, 1763, 1764, 1765, 1766, 1768, 1769, 1770, 1771, 1772, 1773, 1784, 1785, 1787, 1789, 1790, 1791, 1833, 1835, 1836, 1838, 1841, 1842, 1727/1943 PLOTS IN PART.	11.76 ACRES.

Traced by Sukumar Datta
 2.5.72.

Checked by J. Chandra Prasad
 18.10.72

SPECIAL LAND ACQUISITION COLLECTOR