

PLAN OF LAND TO BE ACQUIRED PERMANENTLY FOR A FIELD
CHANNEL FROM CH-68.00(RT) OF DY. NO. B.N.M/21,
IN MOUZA - KAIOR. NO 53. P.S. SAGARDIGHI.


DT - MURSHIDABAD.

Scale - 330' = 1" (Inch.)

Ref - - -

i) Land Already Acquired Shown Thus - - -

ii) Land To Be Acquired Permanently " " - - -

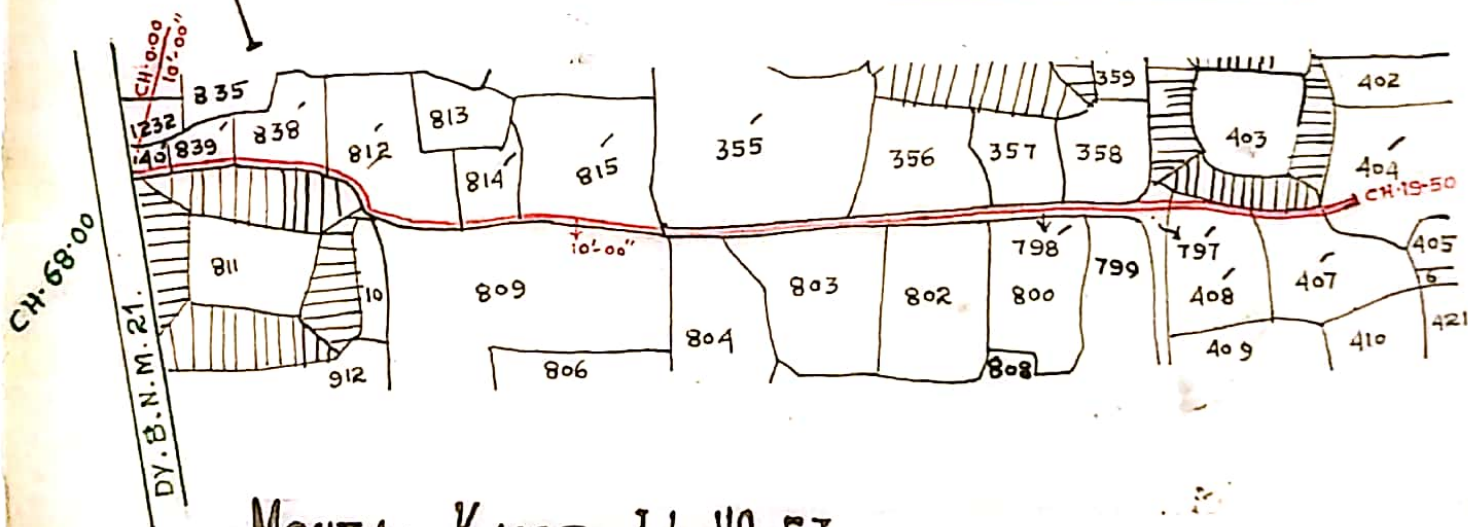

MOUZA - KAIOR. J.L. NO 53.

Schedule of Lands.

<u>Mouza.</u>	<u>J.L. No.</u>	<u>P.S.</u>	<u>District.</u>	<u>C. S. Plot Nos.</u>	<u>Area.</u>
<u>Kaior,</u>	<u>53.</u>	<u>Sagar-dighi.</u>	<u>Murshidabad.</u>	404, 407, 408, 798, 812, 814, 815, 838, 839 And 840. In Part	0.45 of an acre. or 0.1821 hectare.

CHKD. BY

Traced By.
B.M. Roy.
3.11.76.

Ke.
11/4/76
Amir

11/4/76
Kgo.

Spl. L.A. Collector
Birbhum.