


PLAN OF LAND TO BE ACQUIRED FOR DIVERSION OF S.H.-5 EXPRESS WAY PASSING ALONG BAKRESWAR PROJECT SITE-
IN MOUZA- NARAYANPUR- J.L.NO- 91- P.S.-SURP- DIST.-BIRBHUM.

SCALE:- 330' 0" = 1"

44/93-94

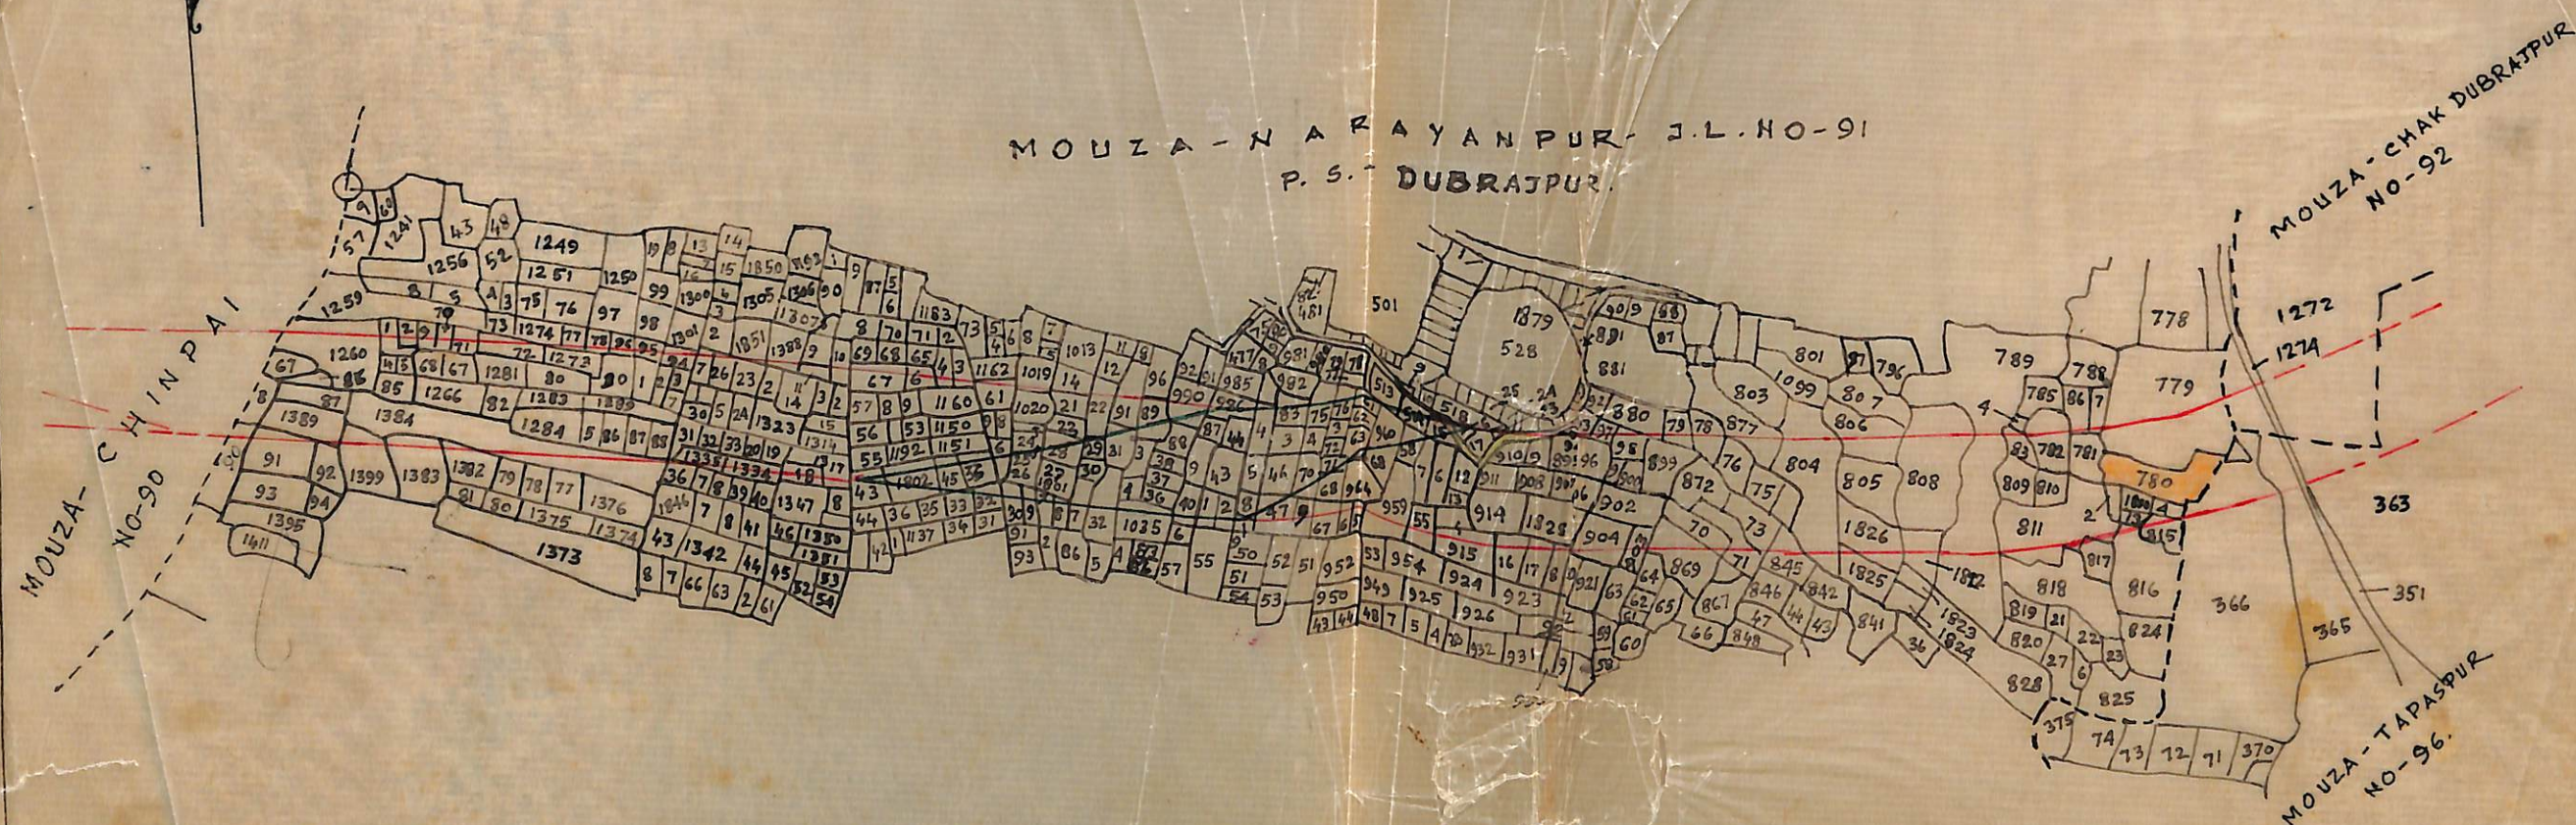

REF:-

1. LAND TO BE ACQUIRED SHOWN THUS:-

2. LAND ALREADY

3. VESTED LANDS

4. PARTLY VESTED LANDS

SCHEDULE OF LANDS.

MOUZA & J.L.NO.	P.S.	DIST.	L.R LOTS.	AREA
NARAYANPUR- 91	DUBRAJPUR-	BIRBHUM.	INFULL:- 517.781. 805. 809.810. 80814. 872 TO 876. 896. 899 TO 902. 905 TO 914. 956. 957. 964. 968. 1020. 1021. 1023. 1024. 1147 TO 1263. TO 1268. 1279 TO 1293. 1311. TO 1316. 1319 TO 1326. 1328 TO 1333. 1385 TO 1389. 1386/1767 812. 1293/1807. 914/1828. IN PART:- 515. 516. 779. 782.783. 786. 789. 804. 806. 808. 811. 815 TO 817. 845. 869 TO 871. 877. TO 880. 893. 895. 897. 898. 903. 915 TO 919. 955. 958 TO 960. 965 TO 967. 969 TO 971. 986. 989. 990. 997. 1014. 1019. 1025. 1028. 1031. 1047. 1049. 1087. TO 1090. 1145. 1146. 1161. 1163. 1164. 1166. 1167. 1269 TO 1274. 1277. 1278. 1294 TO 1296. 1301. 1308 TO 1310. 1317. 1318. 1327. 1334. 1335. 1382. 784. 1390. 1391. 1399. 1145/1802. 1145/1803. 804/1822. 804/1825. 804/1826. 1145/1845. 1301. 1260. TO 1262 and 780.	14.045 Acres OR 5.6840 Hectares.

VERIFIED BY

ADDL. A. C. R.

ADDL. DISTRICT MAGISTRATE
BIRBHUM.