


Land To Be Acquired Permanently For Works Repairs And Rebuilding of Exz
Major Left Embankment In Mouza:- Sidhai- No-117. P.S.- Nanoor. Dt:- Birbhum.

Scale:- 330'-0"=1"

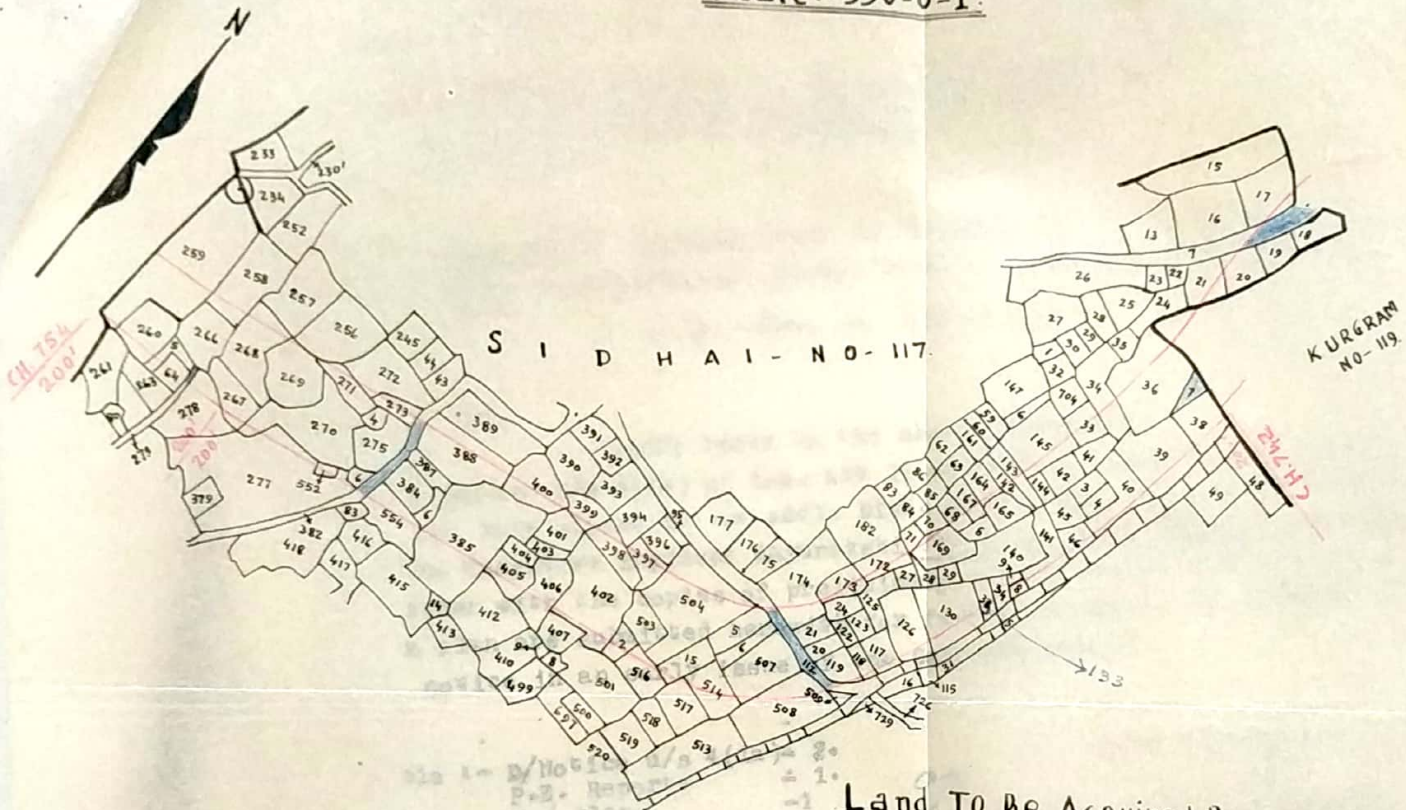

Land To Be Acquired Permanently Shown Thus
Vested Lands

Schedule of Lands

MOUZA & J.L. NO.	P.S.	Dist	C. S. Plots.	Area.
<u>Sidhai-117</u>	<u>Nanoor</u>	<u>Birbhum.</u>	in full:- 18.19.41 to 45. 120 to 125. 127 to 129. 139. 140. 144. 165. 166. 246. 274 to 276 384. 386. 387. 401. 403. 404. 503. 505 and 506. in part:- 17. 20. 21. 33. 34. 36. 38. 39. 40. 46. 117 to 119. 126. 130. 133. 134. 138. 141. to 143. 145. 164. 167 to 169. 172 to 174. 256. 258 to 260. 264. 265. 267. to 273. 277. 278. 385. 388. 394. 397. to 400. 402. 405. 406. 502. 504. 507. 508. 514. 515. to 517. 277/552 and 384/554.	12-72 Acres.

Traced By:-

Ckd. By:-

Spl. L.A. Officer
Birbhum.