


PLAN
OF LAND TO BE ACQUIRED PERMANENTLY FOR
THE EXTENSION OF WATERCOURSE FROM CH.513.08
(RIGHT OF D.B.B.C. IN MOUZA-NINGA J.L.NO.174
P.S.RAMPURHAT, DIST. BIRBHUM

SCALE:- 330' = 1"

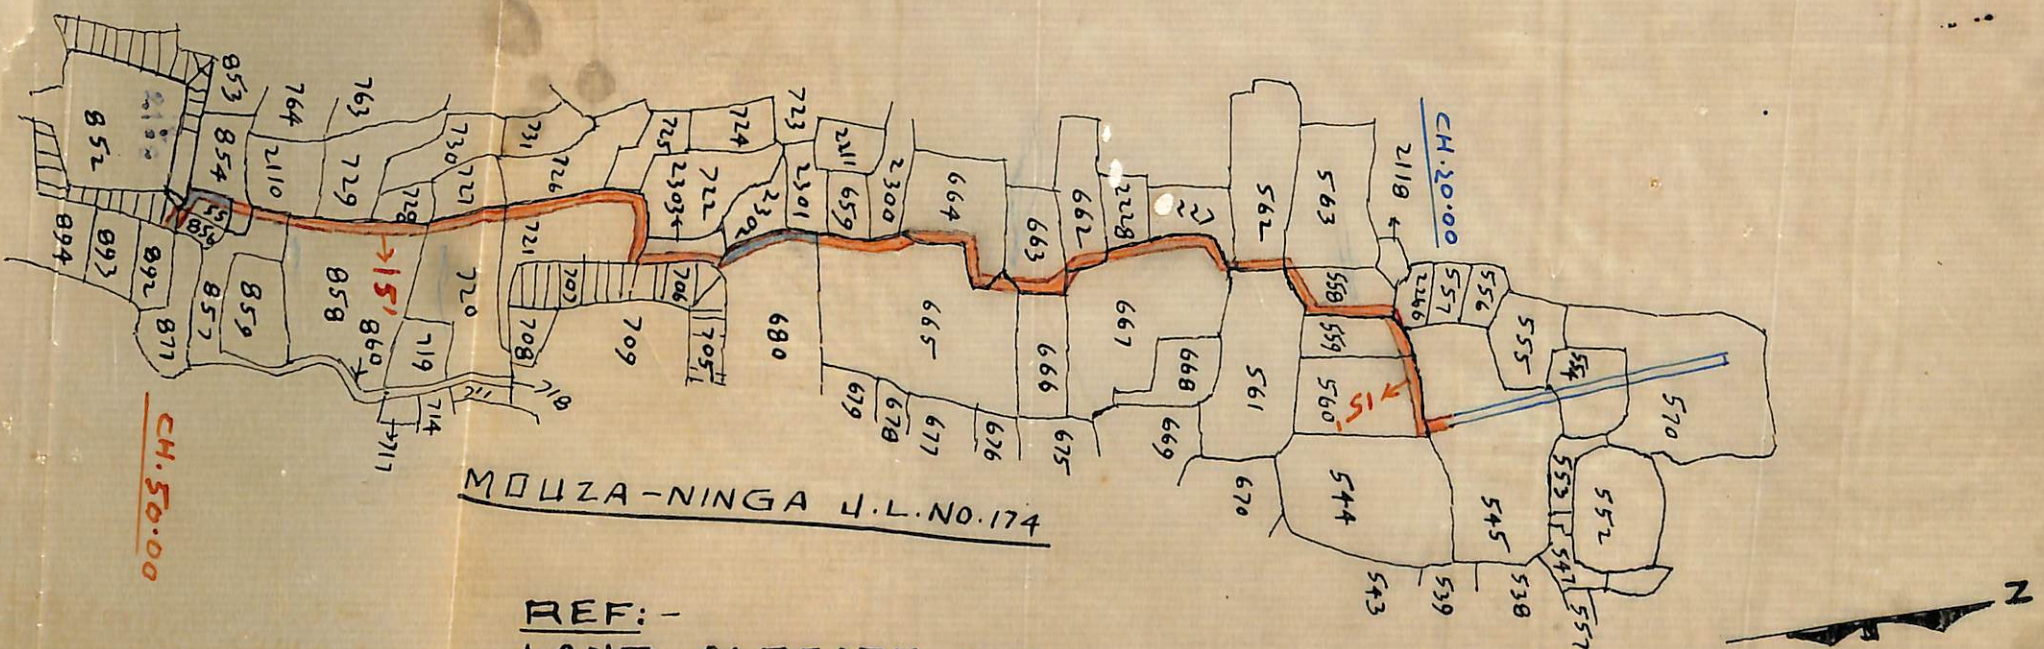

REF:-
 LAND ALREADY ACQUIRED SHOWN THUS: -
 LAND TO BE ACQUIRED SHOWN THUS: -
 VESTED LAND SHOWN THUS: -
 PARTLY VESTED AND PARTLY RETAINED
 LAND SHOWN THUS: -

SCHEDULE OF LAND

MOUZA	J.L.NO.	P.S AND DIST.	G.S. PLOT NO.	AREA
NINGA	174	RAMPURHAT BIRBHUM	545. 550. 559. 560. 562. 563. 662. 663. 664. 665. 667. 720. 721. 854. 856. 857. 858. 667/2227. 558/2266. AND 659/2303 - IN PART.	0.82 ACRE

CHD.BY.