

SCHEDULE OF LAND

MOUZA & J.L.	P.S.	DIST	C.S. PLOTS IN PART	AREA
SANAKPUR J.L.No 172	MAYURESWAR	BIRBHUM	385, 387, 388, 390, 391, 421, 446, 416, 415, 3082, 3083, 3089, 3090, 3091, 5313, 3131, 3132, 3129, 3128, 3127, 3147, 3109, 3544, 3546, 3547, 443.	1.25 ACRES = 0.501 HECTOR

REFERENCE

1. LAND ALREADY ACQUIRED SHOWN THUS:-
2. LAND PROPOSED TO BE ACQUIRED SHOWN THUS:-

GOVT. OF WEST BENGAL
IRRIGATION & WATERWAYS DIRECTORATE
MAYURAKSHI PROJECT

LAND PLAN SHOWING THE LAND TO BE ACQUIRED
PERMANENTLY FOR CONSTRUCTING A WATER COURSE FROM
CH. 0.00 TO CH. 36.50 OFF-TAKING FROM CH. 1115.00 (R/B) OF M.D.B.C.

DRAWING NO.

SCALE :- 1" = 1 MILE.

CHECKED BY

S.A.E. 20/11/74

SD/A.N.ROY

SEC. OFFICER

BARATURIGRAM

SD/N.N.Chatterjee

14.9.74


SUBDIVISIONAL OFFICER

MAYURESWAR IRR. SUB DIVN.

(H.N. SEN)

EXECUTIVE ENGINEER

MAYURAKSHI HB. DIVISION

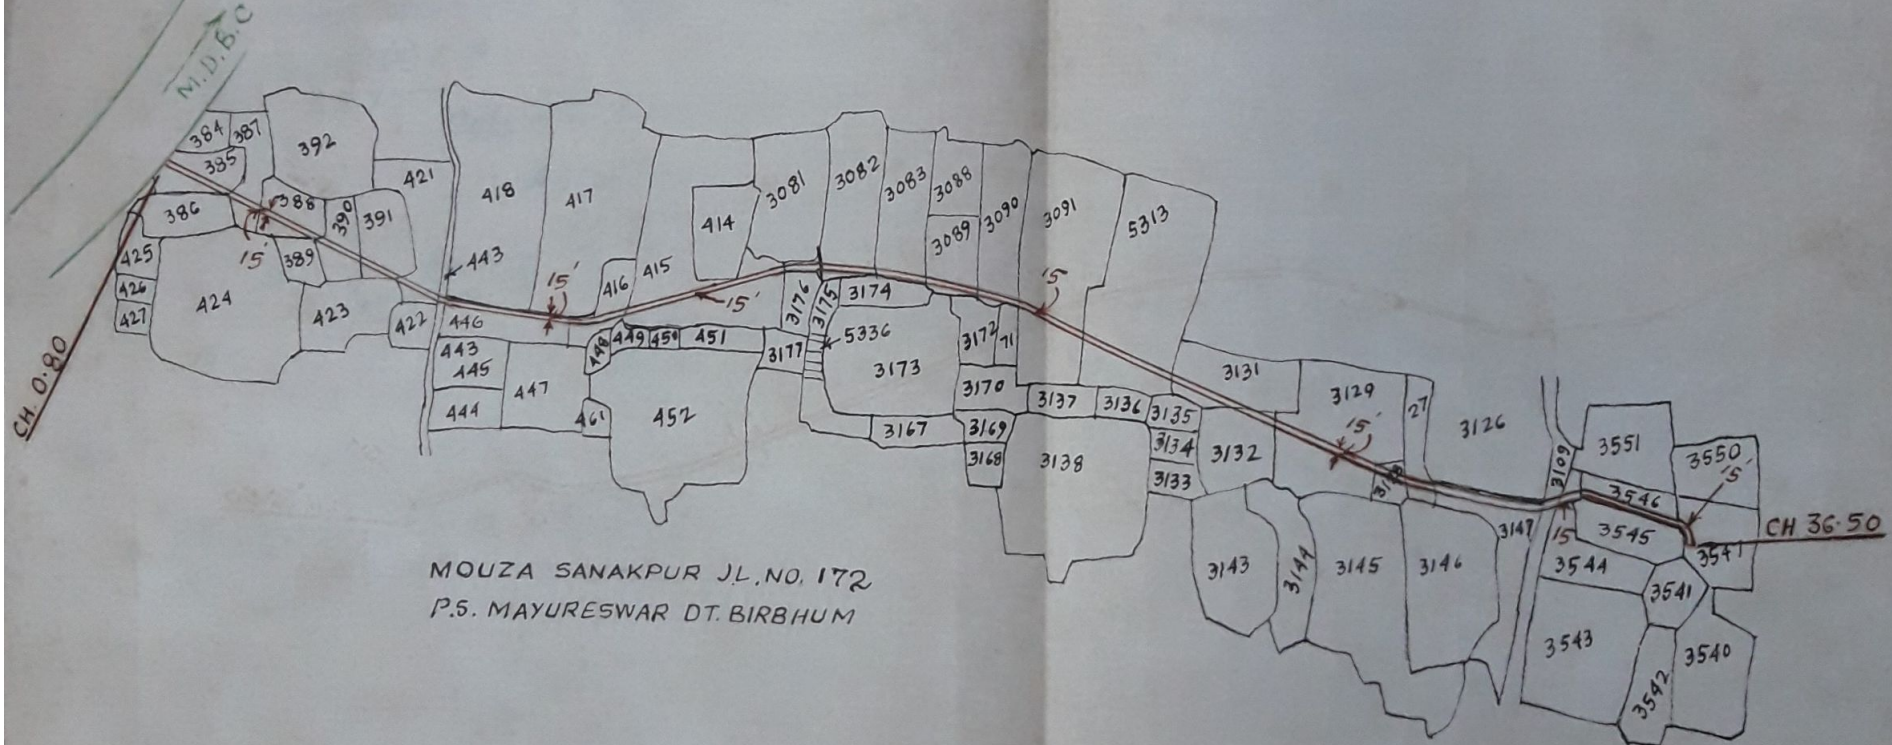

MOUZA SANAKPUR J.L. NO. 172
P.S. MAYURESWAR DT. BIRBHUM