


PLAN OF LAND TO BE ACQUIRED PERMANENTLY FOR CONSTRUCTION OF WATER COURSE FROM CH. 21-00 OF SUB-MINOR FROM CH. 372-00 OF MINOR FROM CH. 57-00 OF M.D.M.C. IN MOUZA.. RANIPUR.. J.L. NO. 21.. P.S.. SAINTHIA.. DT.. BIRBHUM.

Scale: 330' = 1"

Ref:-

Land Already Acquired Permanently Shown Thus...
 Land To Be Acquired Permanently Shown Thus...
 Vested Land Shown Thus...

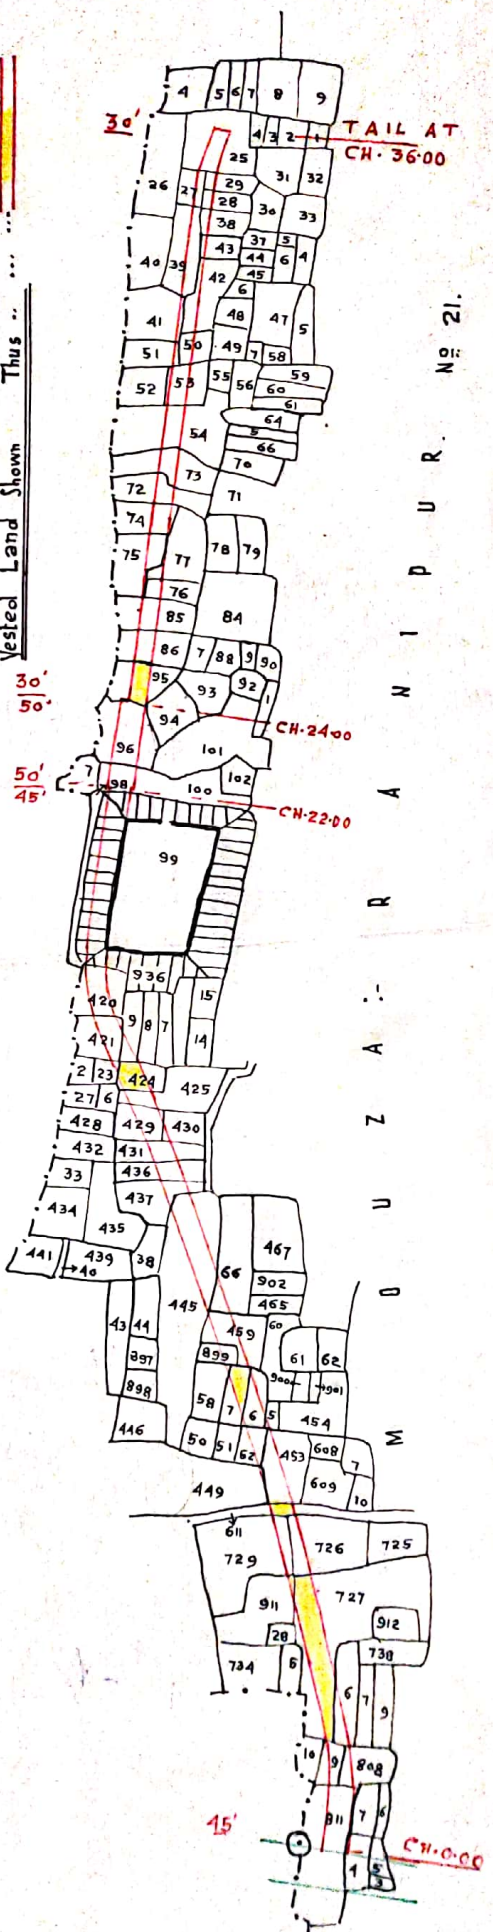

Schedule-Of-Lands.

Mouza.	J.L.No.	P.S.	District.	R. S. PLOT NOS.	Area.
Ranipur.	21.	Sainthia.	Birbhum.	25, 27, 28, 29, 38, 39, 41, 42, 43, 50, 51, 53, 54, 72, 73, 74, 75, 76, 77, 85, 86, 96, 100, 120, 121, 123, 125, 129, 130, 131, 136, 137, 145, 149, 152, 153, 155, 156, 158, 159, 166, 172, 179, 186, 809, 809.811, 459/1899, 804 And 99/936. In Part.	3-00 Acres. 1-2141 Hectares

Verified by S. Ghosh 13/7/81
 Prepared By S. Ghosh 13/7/81
 CKD. BY. S. Ghosh 13/7/81
 18.6.81
 Addl. District Magistrate.
 Birbhum.