


PLAN
OF LAND TO BE ACQUIRED FOR CONSTRUCTION OF
RAMJIBANPUR - MAJLISHPUR O.D.R. (SECTION FROM STARTING
POINT TO 1ST MILE PART) IN MOUZA-DASKALGRAM J.L.NO.10
P.S. NANUR; DIST. BIRBHUM
SCALE: - 330' = 1"

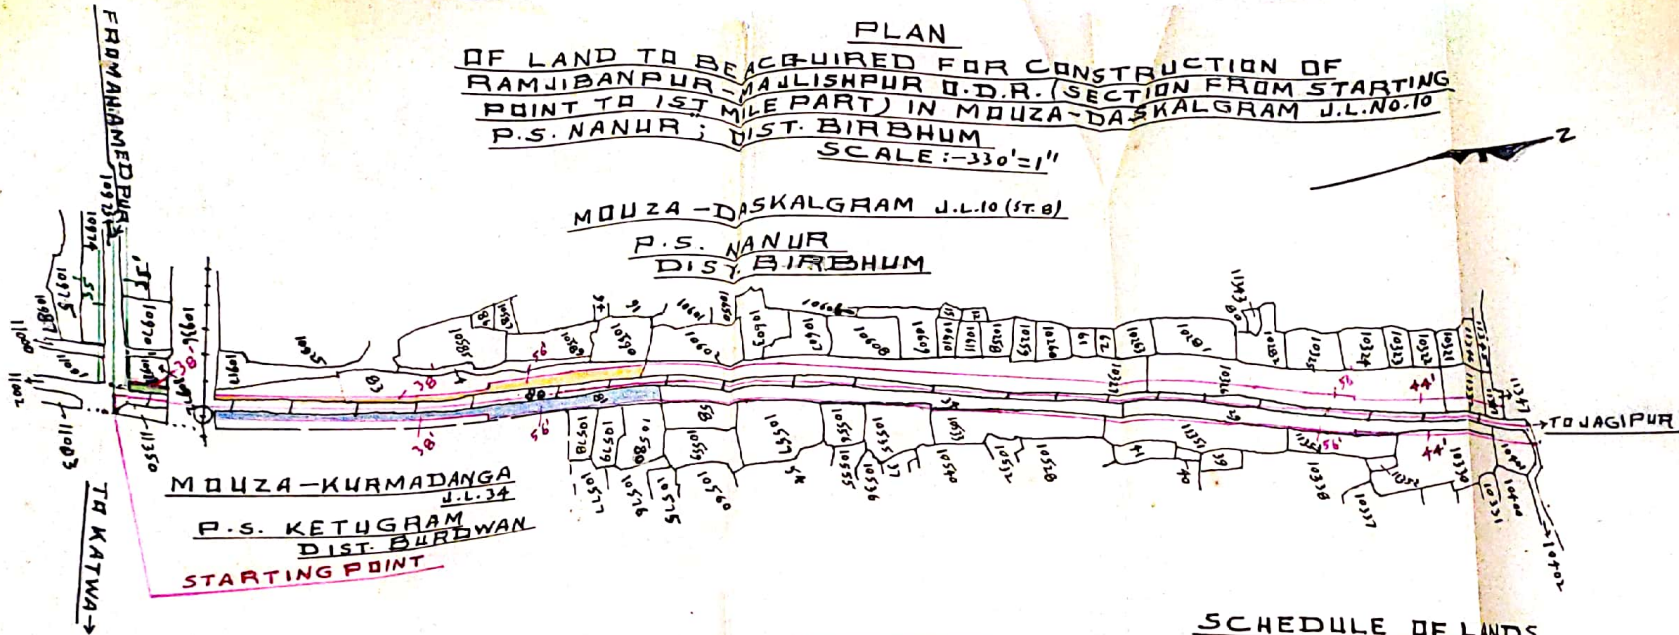

SCHEDULE OF LANDS

MOUZA	J.L.NO	P.S.	DIST.	C.S. PLOT NOS.	AREA
DASKALGRAM	10 (ST. 8)	NANUR	BIRBHUM	10314 AND 10534 - IN FULL. 10326, 10327, 10330, 10401. 10411, 10533, 10535, 11332, 11347 AND 11351 - IN PART.	4.45 Acres

REF:-
LAND TO BE ACQUIRED SHOWN THUS: - |||
LAND NOT TO BE ACQUIRED SHOWN THUS: - |||

FULLY VESTED LAND SHOWN THUS: - ■
PARTLY VESTED AND PARTLY RETAINED
RETAINED LAND SHOWN THUS: - ■
HOMESTEAD LAND SHOWN THUS: - ■

CKD. BY.

K. G. O.
21/12/76

H. S.
8.1.76

ADDL. L.A. OFFICER
BIRBHUM

TRACED BY: - *S. Banerjee*
27.12.75