



PLAN
OF LAND ACQUIRED PERMANENTLY FOR THE CONSTRUCTION OF
THE DUBRAJPUR - BAKRESWAR - CHANDRAPUR O.D.R. (SECTION)
FROM 4TH MILE POST TO 8TH MILE POST. IN MOUZAS:-
BANAHARI. N^o 45, HUNURI. N^o 60 & JHAPARTALA. N^o 62
P.S. DUBRAJPUR. DIST. BIRBHUM.
Scale.. 330' = 1" (Inch.)

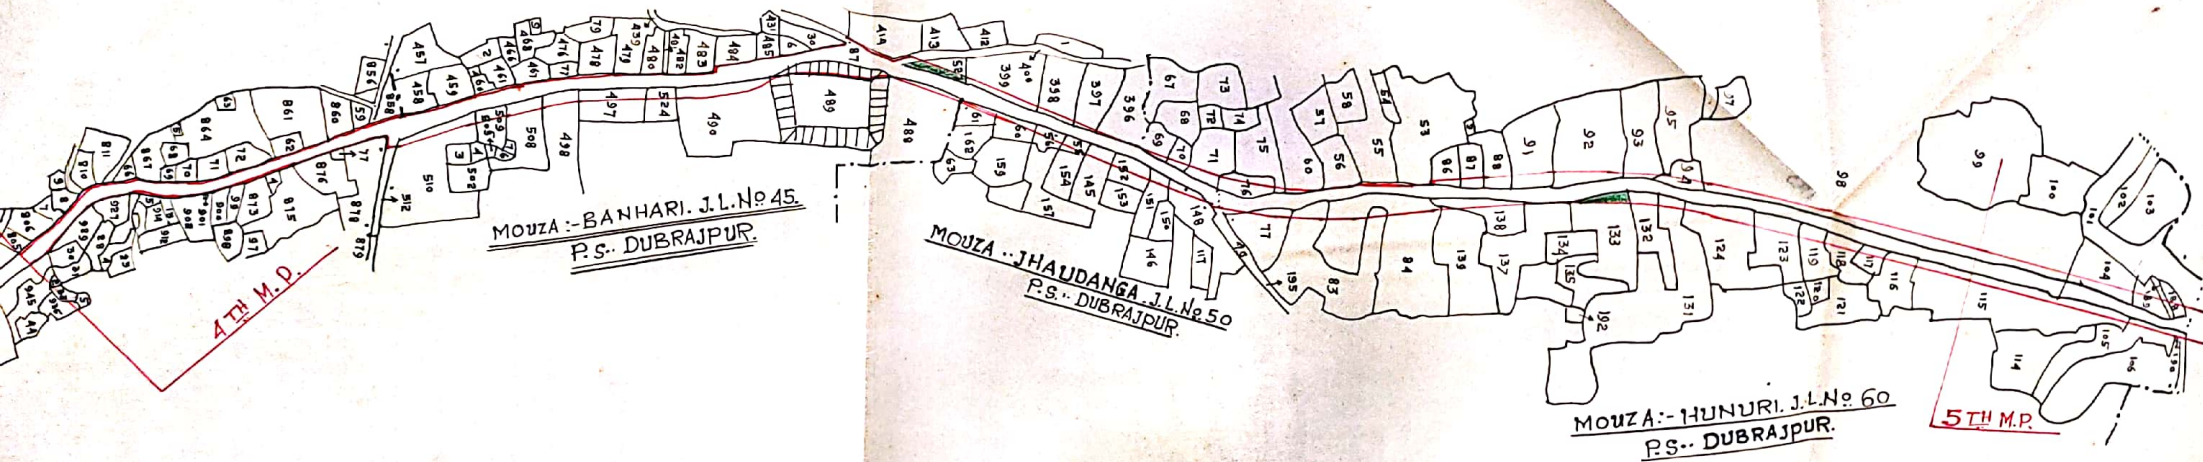

CRD. BY.

Traced By.
B.K. Roy


PLAN
OF LAND ACQUIRED PERMANENTLY FOR THE CONSTRUCTION OF
THE DUBRAJPUR-BAKRESWAR-CHANDRAPUR O.D.R. (SECTION
FROM 4TH MILE POST TO 8TH MILE POST. IN MOUZAS-
BANAHARI. N^o 45, HUNURI. N^o 60 & JHAPARTALA. N^o 62
P.S. DUBRAJPUR. D.T. BIRBHUM.
Scale-330-1"(Inch)

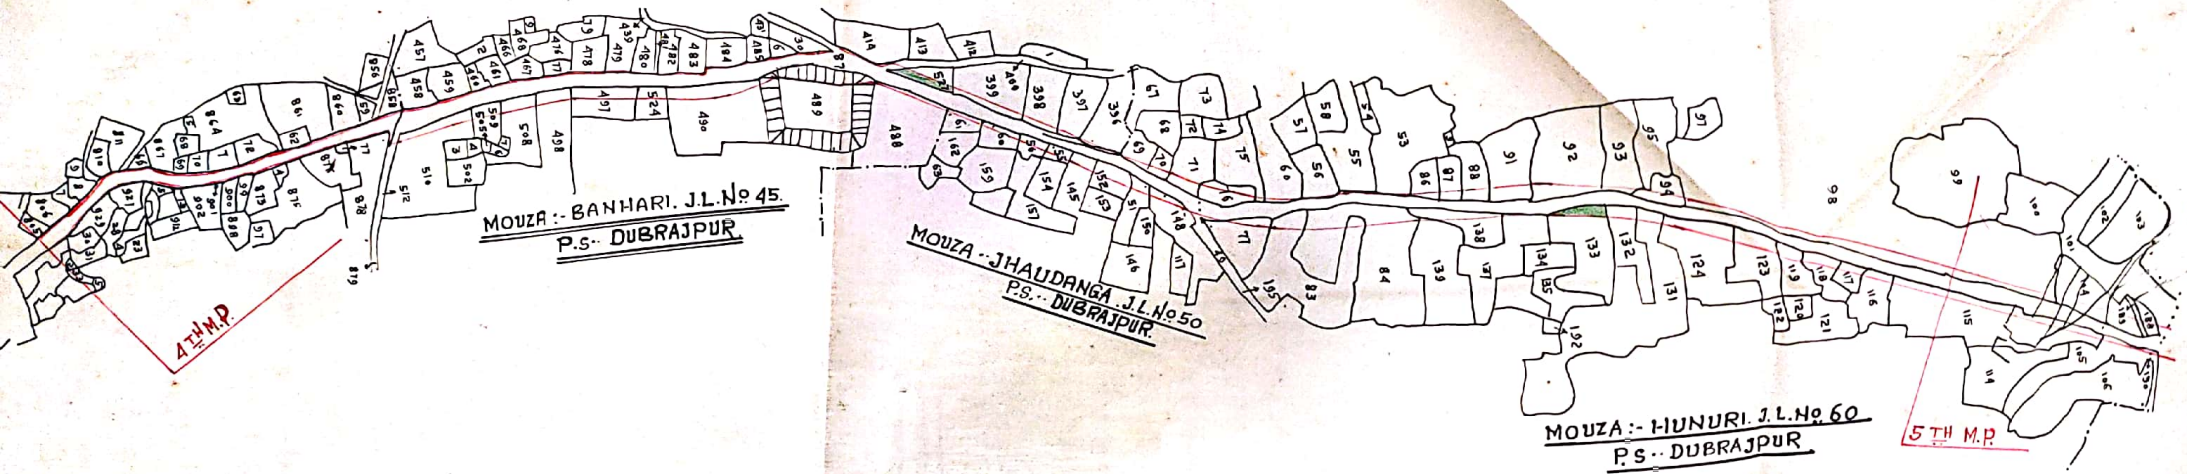

Traced By.
B.K. Roy.

CHKD. BY.

- Ref
- i) Acquisition Alignment Shown Thus..
 - ii) Fully Vested Land Shown Thus..
 - iii) Partly Vested Land Shown Thus..

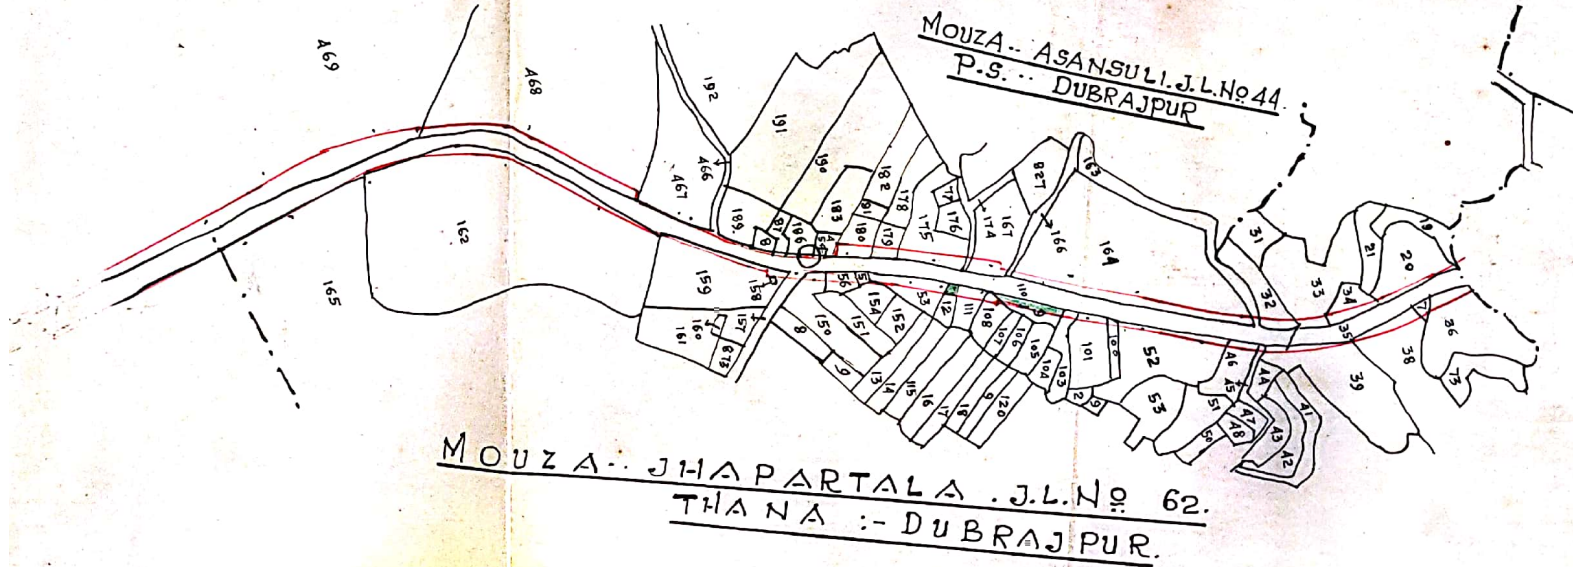

PLAN OF LAND ACQUIRED FOR
DUBRAJPUR-BAKRESWAR-CHANDRAPUR.O.D.R
Scale..330'=1"

Traced By.
 B.K. Roy.

CKD. BY.

30.10.68

Addl. L.A. Officer.

Birebhum.