


MOUZA - BALIA PRITUNDOYUR - G.L.NO - 4
P.S. - RAMPURHAT - DIST. - BIRBHUM
SCALE - 15" = 1 MILE

PROPOSAL FOR ACQUISITION OF LAND IN FAVOUR
OF THE EXECUTIVE ENGINEER, BIRBHUM DIVISION
P.H.E. DIST. FOR NARYANPUR N/S SCHEME.

PARTICULARS OF LAND		
PLOT NO.	AREA TO BE ACQUIRED PART	APPROX. AREA
2	PART 13 th Section	13.50

RESUME OF LAND
 BEARS: 24' 15" 27' 27"
 BOUND: 149'
 AREA: 13.50 DECIMAL

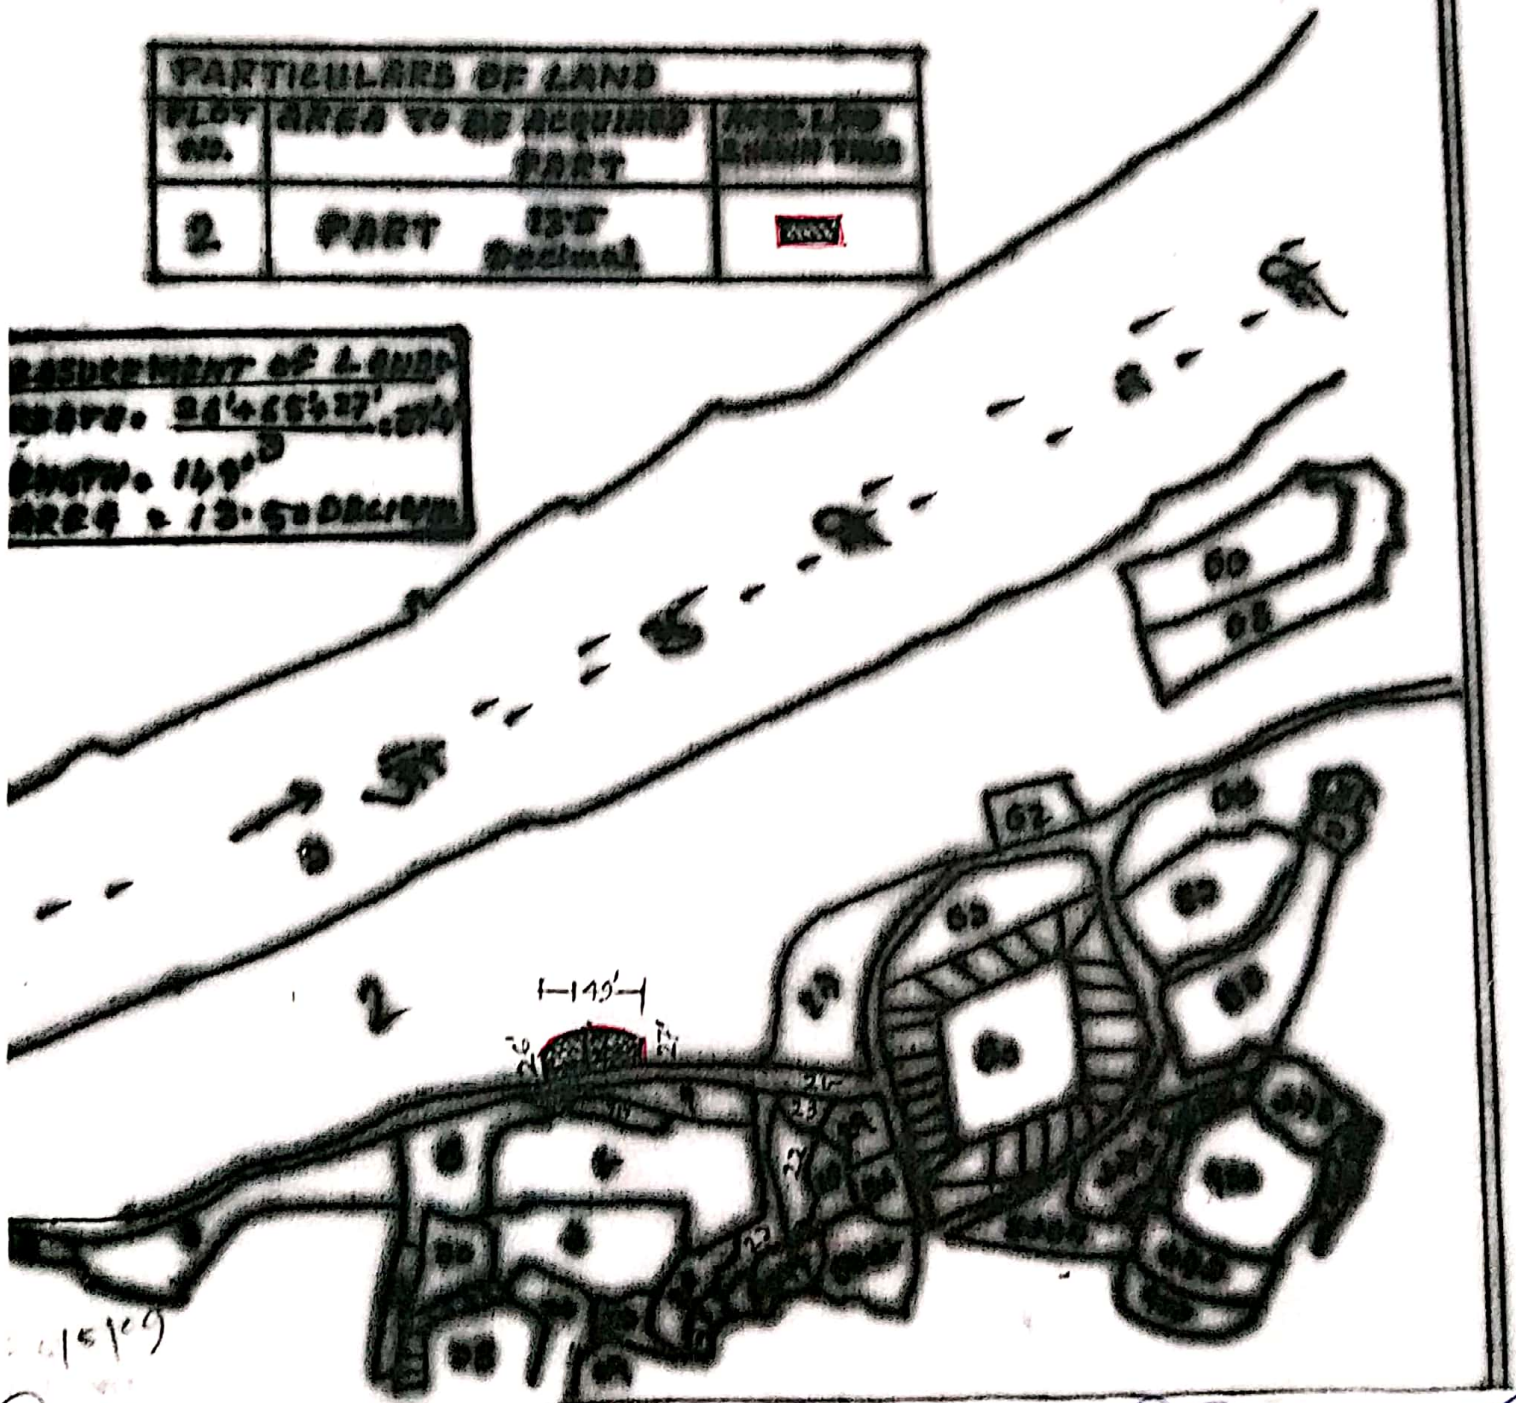

Checked By
 A.L.A.O.
 BIRBHUM

ADD. L.A.O.
 BIRBHUM.

Spl. L.A.O.
 BIRBHUM.

A.D.M.
 BIRBHUM

P.M.
 BIRBHUM