


MOUZA - FATEPUR J.L. NO 26

Sheet No - 2
P.S. MAYURESWAR

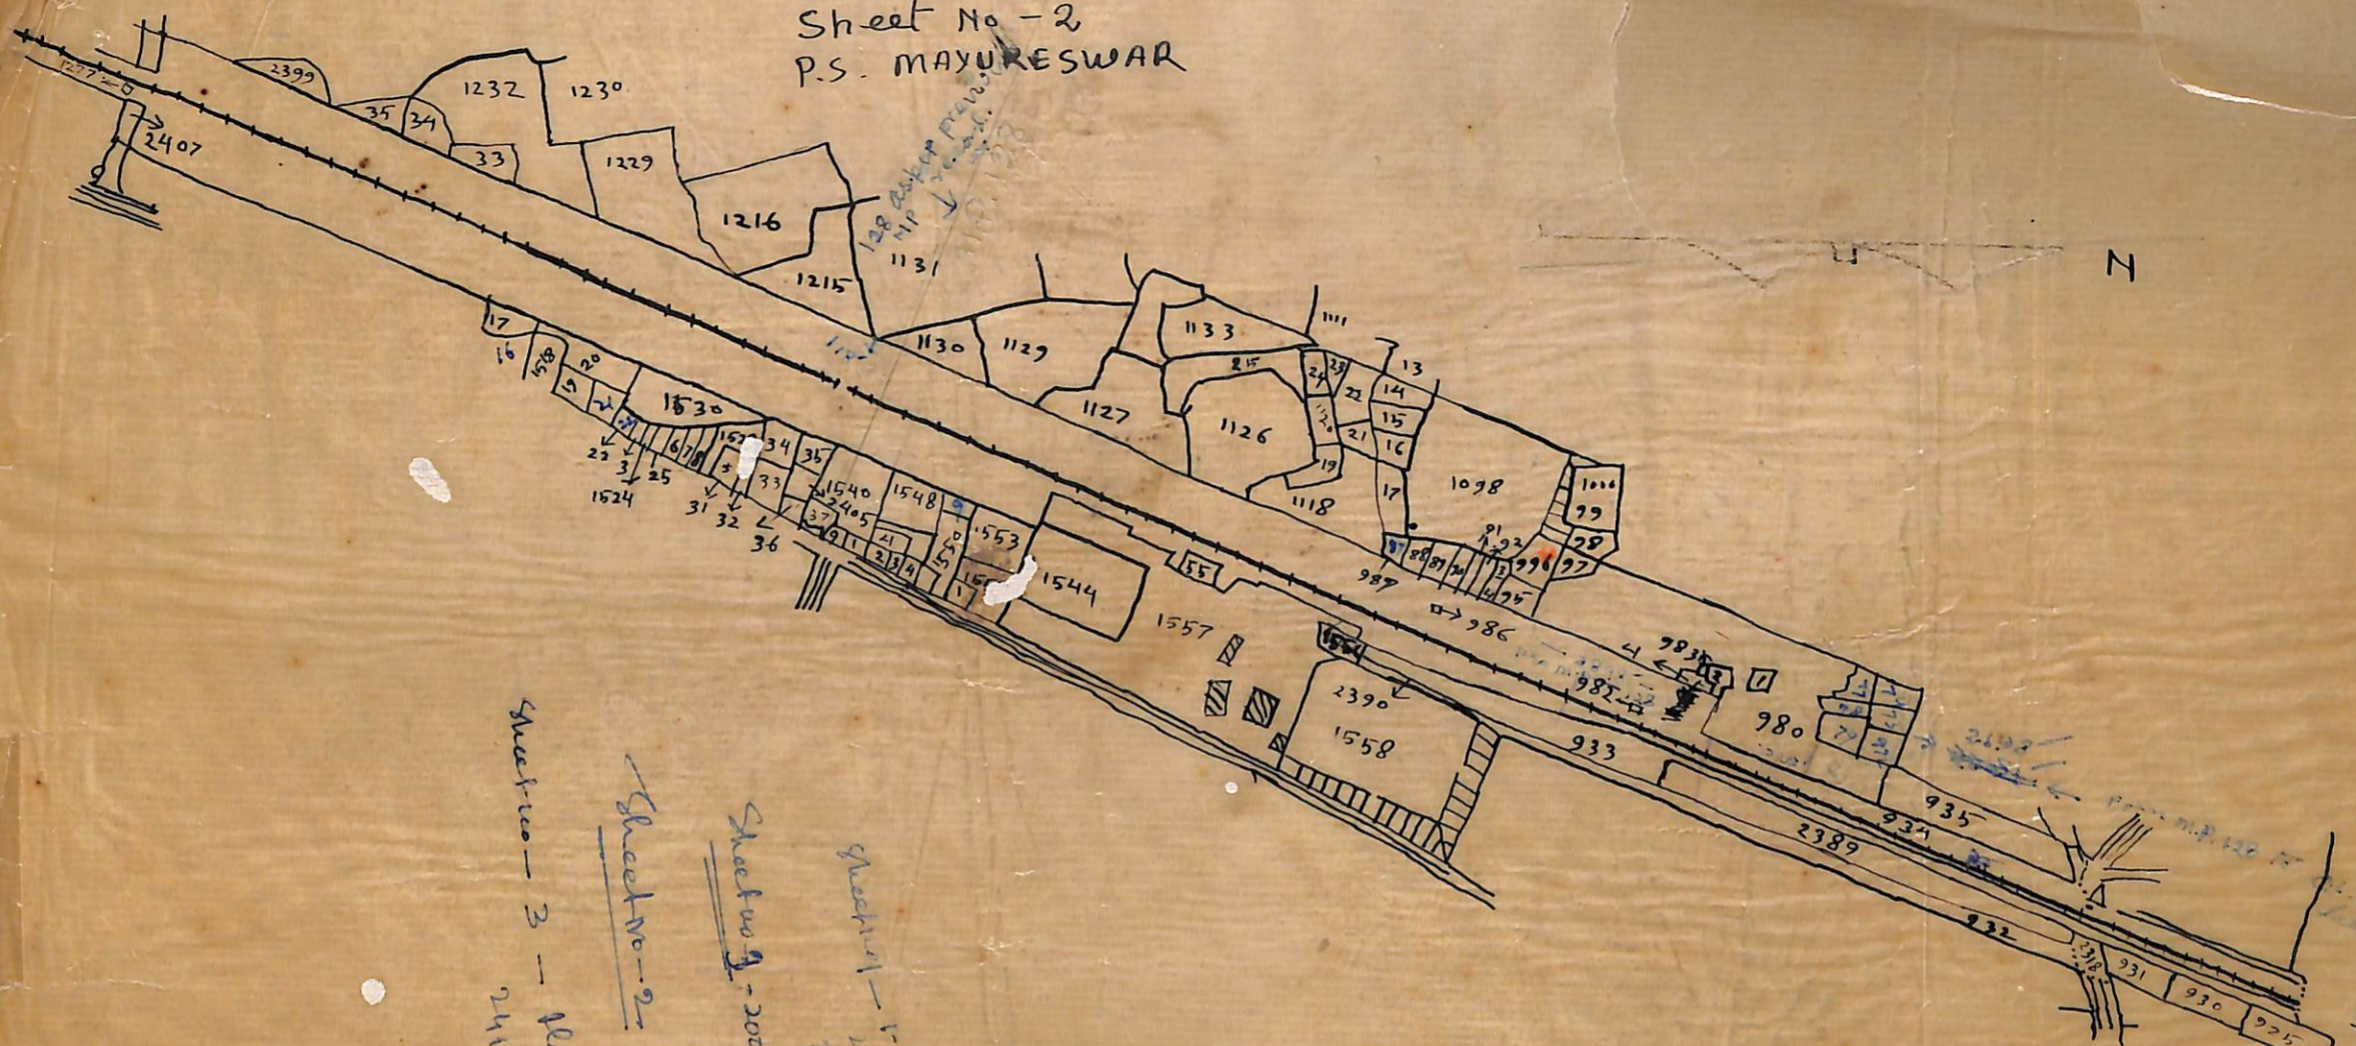

SHEET No-1

Sheet No - 2
 913
 Sheet No - 3 - 161 nos - 2005 - 2
 2419 - 2422, 2424
 Sheet No - 2005, 2367, 2419 - 2
 2425, 2435, 2437
 Sheet No - 1 - 1406, 2318 - 2005
 2424 - 25, 2430 - 2
 2435, 2437



Addl. L.A. Collector.
 Birbhum.

Area

Mouza.
 Fatepur.

PERMANENTLY
 THE LINE ON
 BETWEEN
 (M.P. TO 129 M.P.)
 MAYURESWAR, DT. BIRBHUM.

Ref.
 ed Permane
 Thus