


PLAN
OF LAND TO BE ACQUIRED FOR CONSTRUCTION
OF KANUPUR-BAHUTALI V.R. (SECTION FROM 11 M.P.
TO 12 M.P. CHS) MOUZA - UTTARKASHILA U.L. NO. 15;
AMBHUA U.L. NO. 14; P.S. MURARAI; DIST. BIRBHUM
SCALE: - 330' = 1"

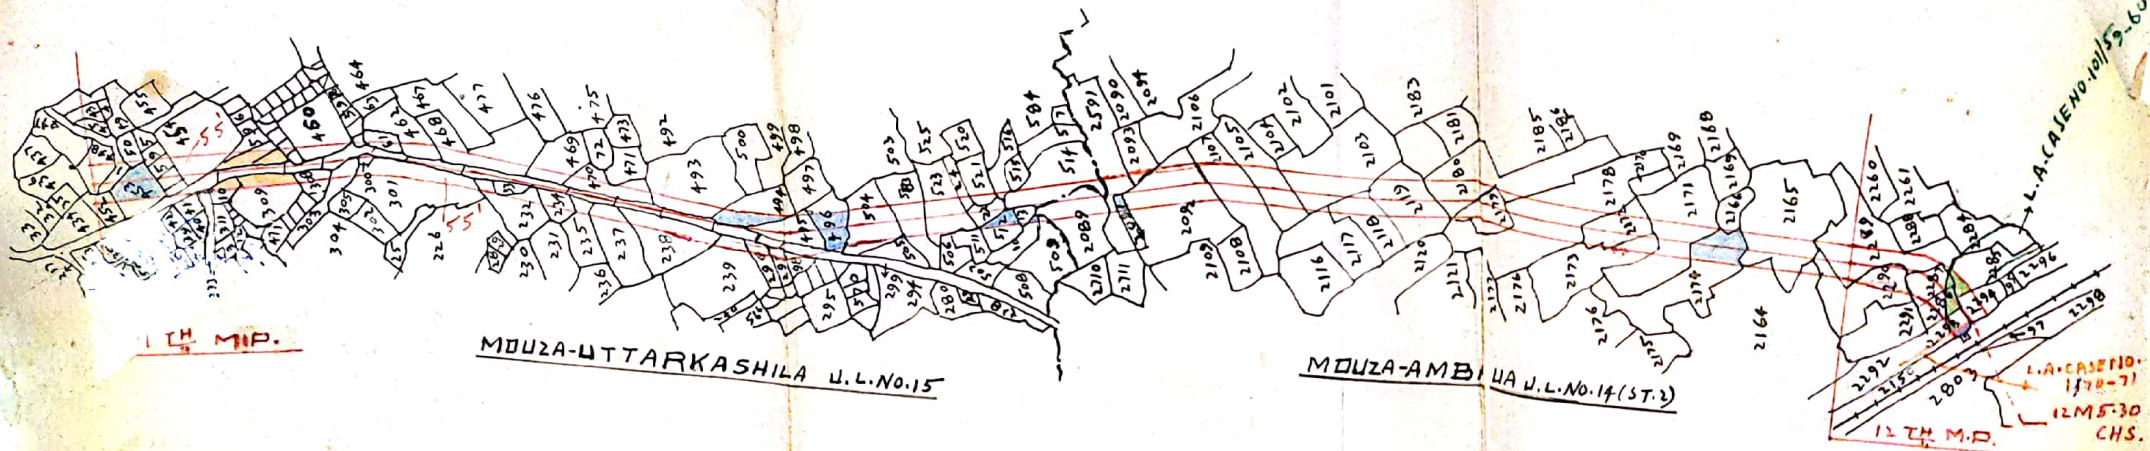

REF:-
LAND TO BE ACQUIRED SHOWN THUS: -
LAND NOT TO BE ACQUIRED SHOWN THUS: -
FULLY VESTED LAND SHOWN THUS: -
HOMESTEAD LAND SHOWN THUS: -
LAND ALREADY ACQUIRED SHOWN THUS: -
RAILWAY LAND SHOWN THUS: -
LAND ALREADY ACQUIRED SHOWN THUS: -

TRACED BY: - S.B. Banerjee
 19.8.74

CKD. BY:
 S. K. Banerjee
 Surveyor
 K.G. 5/9/74

SCHEDULE OF LANDS

MOUZA	U.L. NO.	P.S.	DIST.	C.S. PLOT NOS.	AREA
UTTARKASHILA	15	MURARAI	BIRBHUM	233, 300, 513 AND 522 - IN FULL. 232, 234, 235, 237, 238, 239, 296, 297, 298, 301, 303, 308, 448, 450, 451, 452, 454, 460, 461, 462, 468, 469, 470, 471, 493, 495, 504, 509, 511, 514, 516, 521, 523, 524, 504/503, 454/595 AND 460/597 - IN PART.	5.085 ACRES
AMBHUA	14	DO	DO	2089, 2092, 2093, 2103, 2105, 2107, 2117, 2118, 2119, 2164, 2165, 2171, 2172, 2173, 2178, 2179, 2180, 2286, 2285, 2287, 2289, 2290, 2292, 2294 AND 2090/2591 - IN PART.	6.74 ACRES

ADDL. L.A. OFFICER
 BIRBHUM