


PLAN
OF LAND TO BE ACQUIRED FOR CONSTRUCTION OF LINK ROAD
TO SANA K PUR FROM SIBAGRAM TO NADPARA ROAD
IN MOUZA-SANAKPUR J.L.NO-172; P.S MAYURESWAR
DIST. BIRBHUM

SCALE:- 330' = 1"

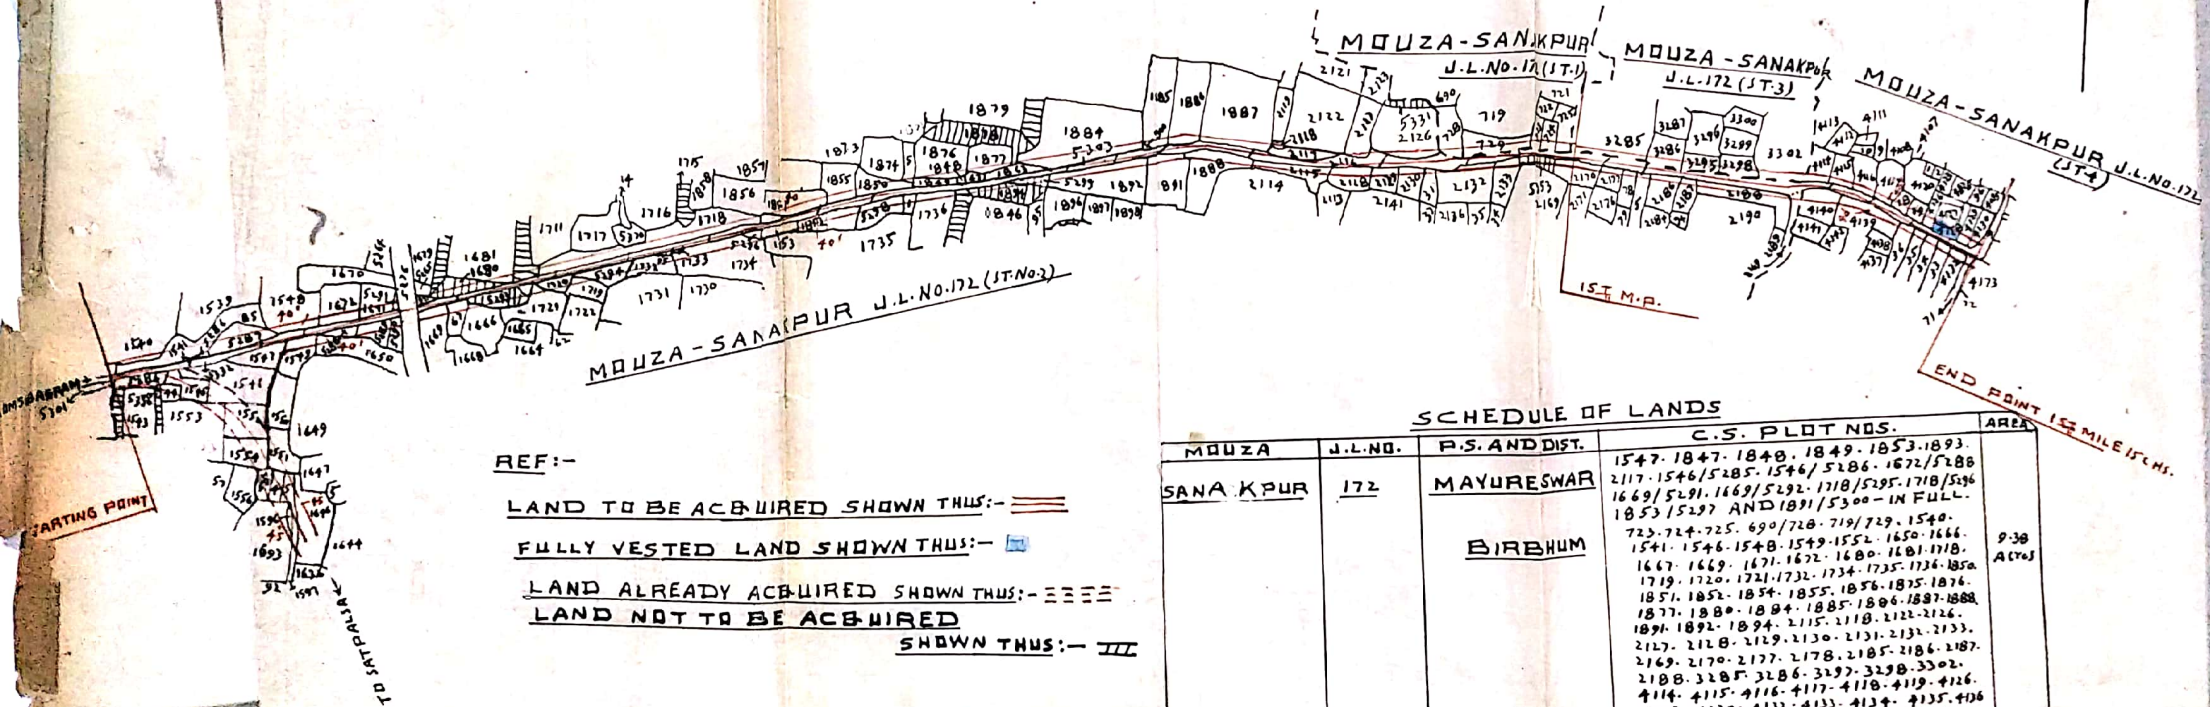

REF:-

LAND TO BE ACQUIRED SHOWN THUS:-

FULLY VESTED LAND SHOWN THUS:-

LAND ALREADY ACQUIRED SHOWN THUS:-

LAND NOT TO BE ACQUIRED
SHOWN THUS:-

SCHEDULE OF LANDS

MOUZA	J.L.NO.	P.S. AND DIST.	C.S. PLOT NOS.	AREA
SANA K PUR	172	MAYURESWAR BIRBHUM	1547-1847-1848-1849-1853-1893- 2117-1546/5285-1546/5286-1672/5288 1669/5291-1669/5292-1718/5295-1718/5296 1853/5297 AND 1891/5300 - IN FULL- 723-724-725-690/728-719/729-1540- 1541-1546-1548-1549-1552-1650-1666- 1667-1669-1671-1672-1680-1681-1718- 1719-1720-1721-1732-1734-1735-1736-1850- 1851-1852-1854-1855-1856-1875-1876- 1877-1880-1884-1885-1886-1887-1888- 1891-1892-1894-2115-2118-2122-2126- 2127-2128-2129-2130-2131-2132-2133- 2169-2170-2177-2178-2185-2186-2187- 2188-3285-3286-3297-3298-3302- 4114-4115-4116-4117-4118-4119-4126- 4129-4130-4132-4133-4134-4135-4136 4139-4140-1670/5285-1547/5287- 1671/5289-1669/5290-1680/5293-1718/5294 1850/5298-1879/5299 AND 2169/5300 - IN PART.	9.38 A (763)

CKD. BY

11/4/77
KGD.

ADDL. L.A. OFFICER
BIRBHUM

TRACED BY:- S Banerjee
28.3.77