


MANGALPUR
J.L. NO. 123

RANIBATAR
J.L. NO. 133

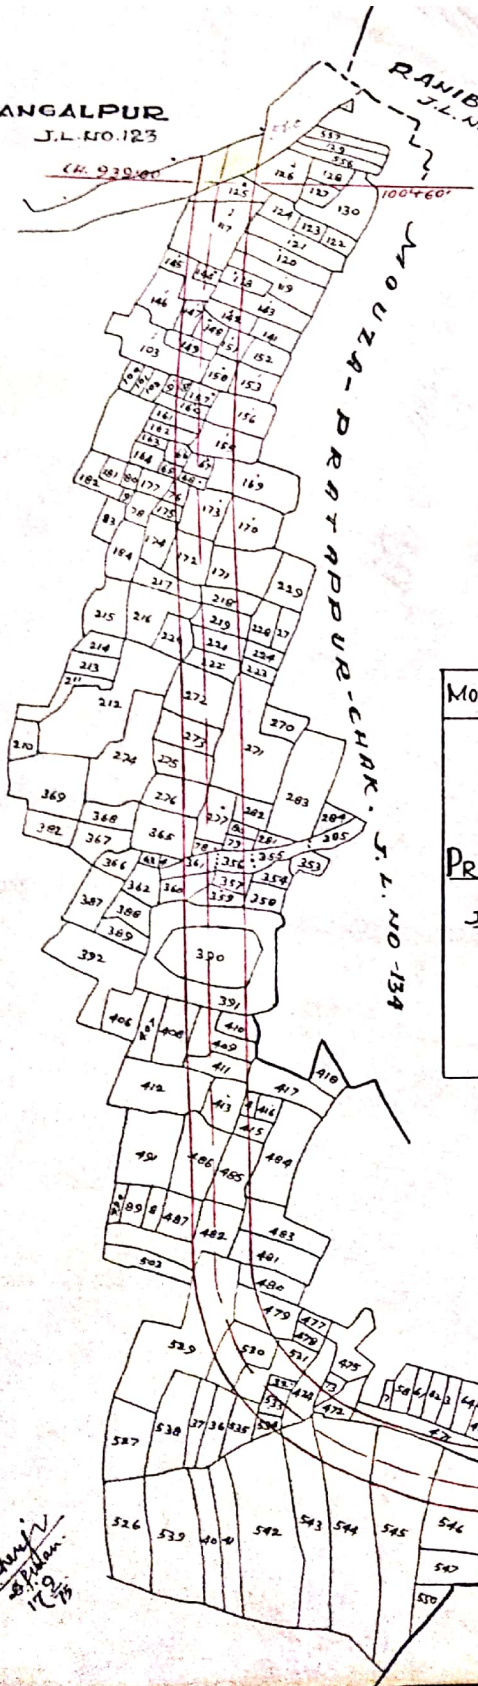

PLAN OF LAND TO BE FOR WORKS REPAIRS AND RE-BUILDINGS
OF EX-ZAMINDARY AJAY-LEFT EMBANKMENT FROM MOUZA-
JAHANABAD TO NARENGA IN MOUZA- PROTAPPUR-CHAK. J.L.
NO. 134 P.S-NANUR AND DISTRICT-BIRBHUM.

SCALE - 330' = 1".

REF:-

LAND TO BE ACQUIRED SHOWN THUS ---

VESTED LAND SHOWN THUS - - -

PLOT SCHEDULES.

MOUZA & J.L. NO.	P.S.	DT.	C. S. PLOT NOS IN FULL & PART.	AREA.
PROTAPPUR- CHAK. J.L. NO. 134.	NANUR.	BIRBHUM.	144, 148, 150, 157, 158, 167, 168, 173, 222, 277, 278, 359, 413, 532 & 533 - IN FULL.	17.025 Acres. (6.8897 Hects)
			103, 117, 118, 119, 120, 121, 125, 126, 142, 143, 145, 146, 147, 149, 151, 153, 155, 156, 159, 160, 161, 162, 163, 166, 169, 170, 171, 172, 174, 175, 176, 216, 217, 218, 219, 220, 221, 271, 272, 273, 275, 276, 279, 280, 282, 356, 357, 358, 360, 361, 365, 399, 391, 408, 409, 410, 411, 412, 414, 415, 417, 466, 467, 471, 472, 473, 474, 479, 480, 481, 482, 483, 484, 485, 486, 487, 503, 529, 530, 531, 534, 535, 542, 543, 544, 545, 546, 548 & 549 - IN PART.	

PREPARED BY: *[Signature]*
17.9.75

CKD BY: *[Signature]*
5/12/75

SPL. L.A. COLLECTOR,
BIRBHUM.