


PLAN OF LAND TO BE ACQUIRED PERMANENTLY FOR A SMALL MINOR WITH CONTINUOUS WATERCOURSE FROM TAIL END OF BNM/6A IN MUZA-KUSIPUR U.L.NO.69, P.S.NALHATI, DIST.BIRBHUM

SCALE:- 330' = 1"

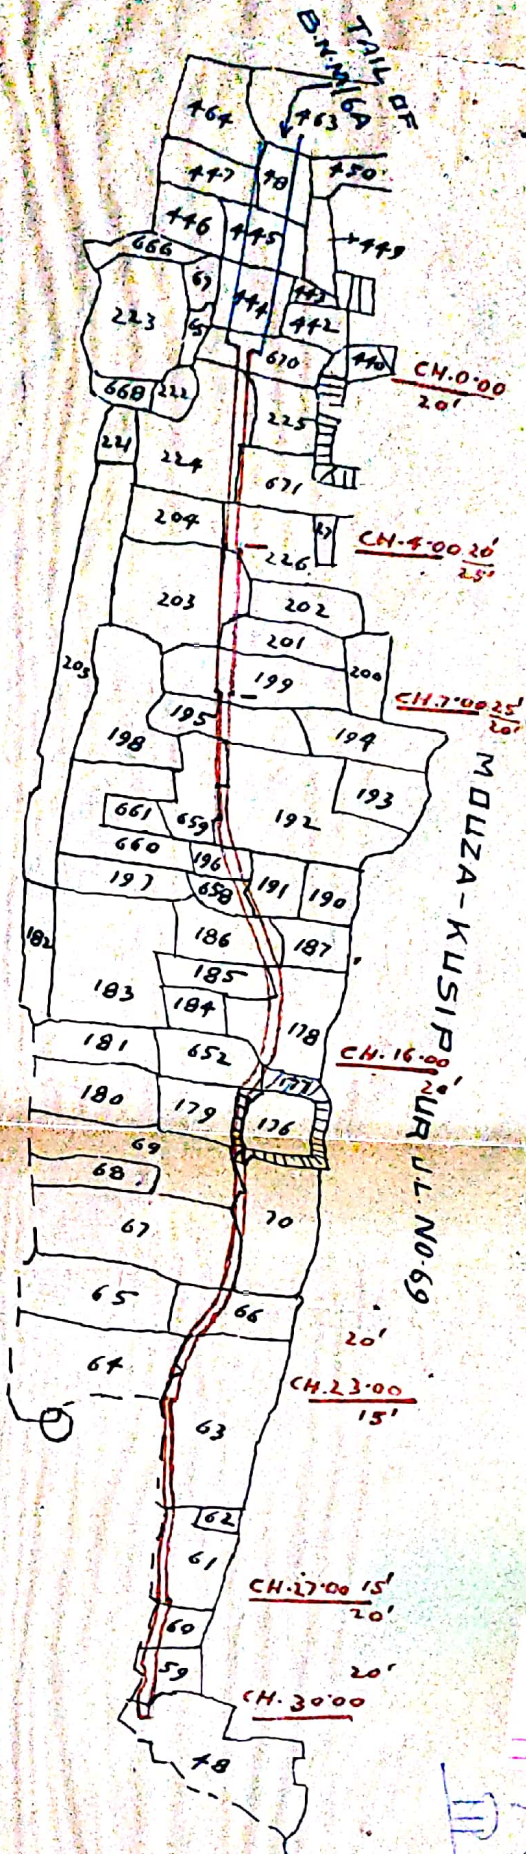

54/69-20

Signature

REF:-

LAND ALREADY ACQUIRED SHOWN THUS: -

LAND TO BE ACQUIRED SHOWN THUS: -

SCHEDULE OF LAND

MUZA	J.L.NO.	P.S.	DIST.	C.S. PLOT NOS.	AREA
KUSIPUR	69	NALHATI	BIRBHUM	40-59-60-61-63-64-66-67-69-70-176-177-178-185-186-187-192-195-196-199-201-203-224-225-226-179/652-196/658-196/659-224/670 AND 226/671 - IN PART	1.37 AC

CKD.BY.

TRACED BY:- S. Somayya

KGD. 18/11

ADDL. L.A. OFFICER
BIRBHUM