

PLAN OF LAND TO BE ACQD. PERMANENTLY FOR PALSIA-HARISHIPUR


ROAD, IN MOUZAS... PASEHIM SINLA PARA. J.L. No. 50, Gor-

NANDIGRAM. J.L. No. 51 (Sr. No. 2) & BIPRA NANDIGRAM. J.L. No. 54 (Sr. 2)

UNDER P.S. MURARAI; Dt. BIRBHUM

SCALE:- 1 = 4000 M

- Ref. ~
- | | | | | |
|------------------------------------|-------|-------|-----|-----|
| 1. Land to be acquired | Shown | there | ... | --- |
| 2. Land not to be acquired | " | " | ... | III |
| 3. Vested land | " | " | ... | --- |
| 4. Partly Vested & Partly retained | " | " | ... | --- |

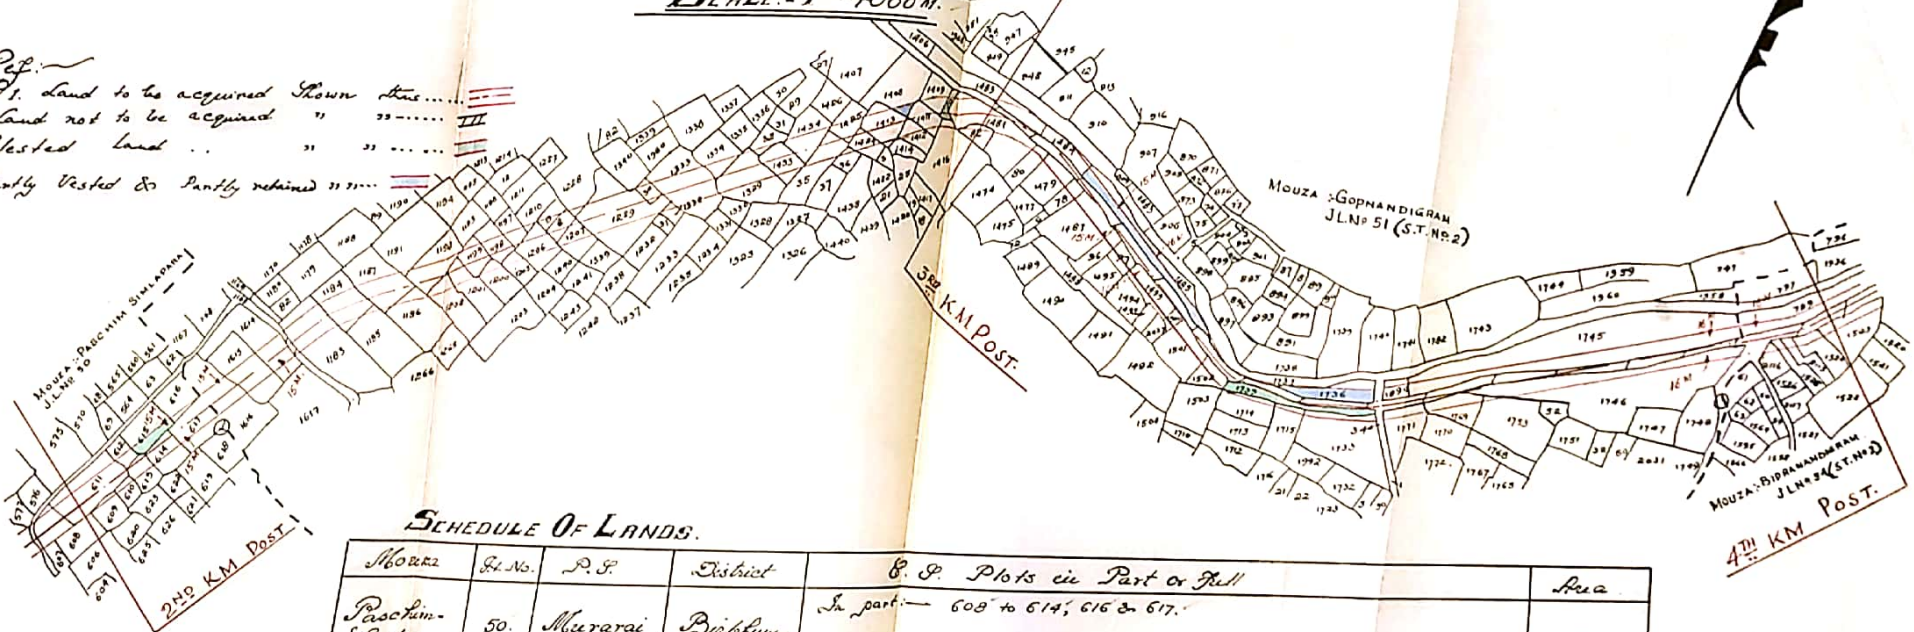

SCHEDULE OF LANDS.

No. & 22	S. No.	P. S.	District	G. P. Plots in Part or Full	Area
Paschim- Saulapara	50.	Murarai	Birbhum.	In part:— 609 to 614, 616 & 617. In full:— 1200	93
Gop Nandi- gram (Plot 162)	51.	Do.	Do.	In full:— 1200 In part:— 1183 to 1187, 1191, 1192, 1197 to 1202, 1205 to 1207, 1209, 1210, 1228 to 1230, 1329, 1332 to 1334, 1340, 1409, 1411 to 1413, 1416, 1424, 1425, 1432 to 1435, 1478 to 1484, 1487, 1496, 1497, 1499, 1502, 1514 to 1516, 1714, 1509, 1501, 1715, 1733, 1745, 1746, 1753, 1763, 1771 & 1795, 1830	980
Bogova Nandi- gram (Plot 2)	54.	Do.	Do.	In part:— 799, 1523 to 1525, 1525/245 & 1525/246	37

TOTAL:- 11.10 Acres.

L. A. OFFILER.
BIRBHUM.