


PLAN OF LAND TO BE ACQUIRED FOR CONSTRUCTION AND WIDENING OF PALASARA RIVER BRIDGE AT
 RAJASTHANI MORGAN ROAD (A.P.D. PROJECT) IN MOUZA PALASARA NO. 19, PINCODE 94 AMRITAPUR
 P-2, SURT - DIST. BIRBHUM - SCALE - 1:50,000

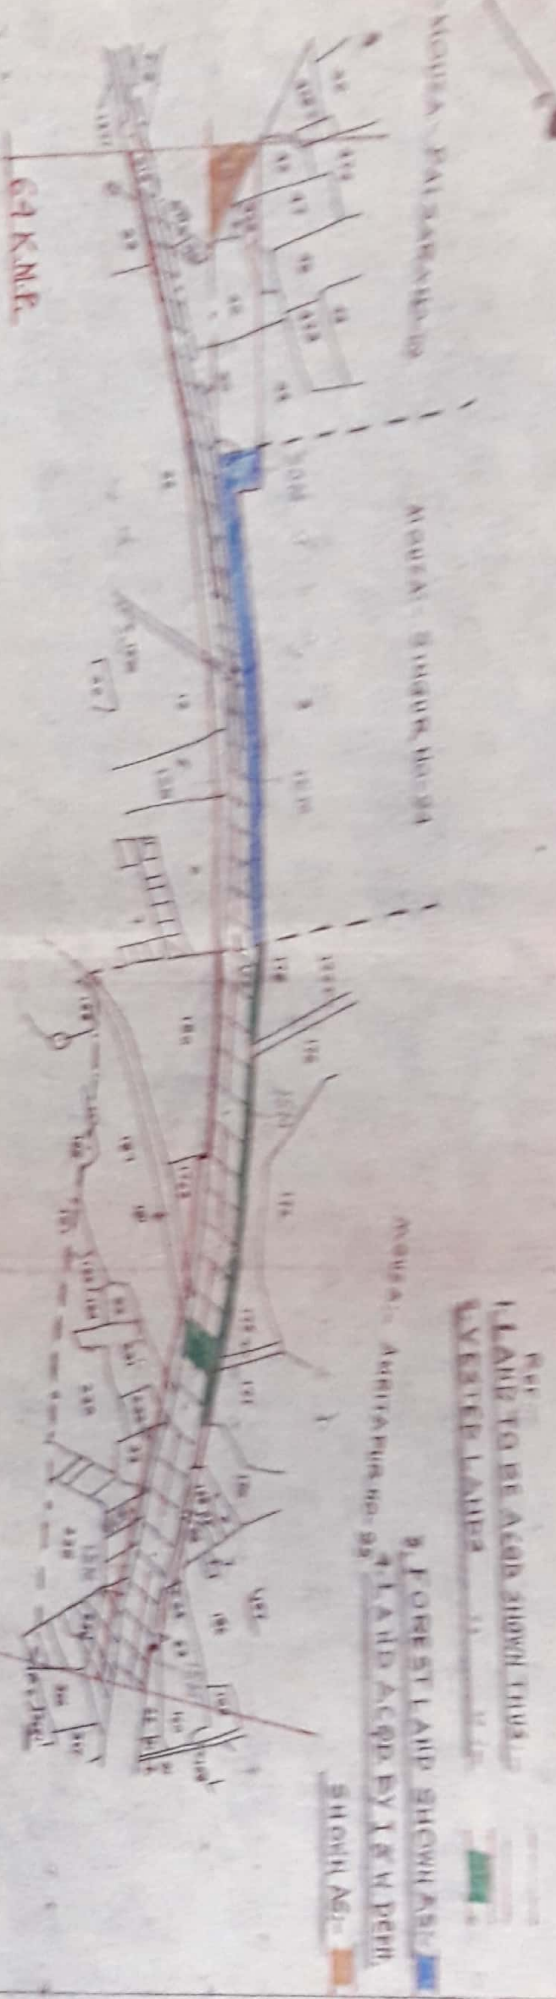

SCHEDULE OF LANDS

MOUZA & PL. NO.	P. S.	DIST.	LR PLOTS
PALASARA- 119	SURT	BIRBHUM	L.R. PLOTS IN FULL - 46, 46/498 and 4, 493/499 IN PART - 45, 45/47 and 43
SINGUR- 94	DO.	DO.	L.R. PLOTS IN PART - 5, 6, 19 and 28
AMRITAPUR- 92	DO.	DO.	L.R. PLOTS IN FULL - 168 L.R. PLOTS IN PART - 166, 163, 164, 168, 176, 177, 181, 187, 231, 232, 233, 234, 1834 and 1, 180/169

Total area
 2.665 acres
 (1,0785 Hectare)

DRAWN BY: *[Signature]*

VERIFIED BY: *[Signature]*

APPL. I. & OFFICER: *[Signature]* APPL. DISTRICT MAGISTRATE: *[Signature]*

[Signature]
 Collector
 Birbhumi