


**PLAN**  
**OF LAND TO BE ACQUIRED PERMANENTLY FOR**  
**WATER-COURSE FROM CH. 239.00 (RIGHT BANK) OF**  
**DISTY. NO. 7 OF D.B.M.C. IN MOUZA-DEBAGRAM J.L. NO. 91**  
**P.S. RAMPURHAT; MOUZA-HARISARA J.L. NO. 44; P.S. NALHATI**  
**MOUZA-LAKSHIBATI J.L. NO. 92; P.S. RAMPURHAT; DIST. BIRBHUM**

SCALE:- 330' = 1"

55/63-64

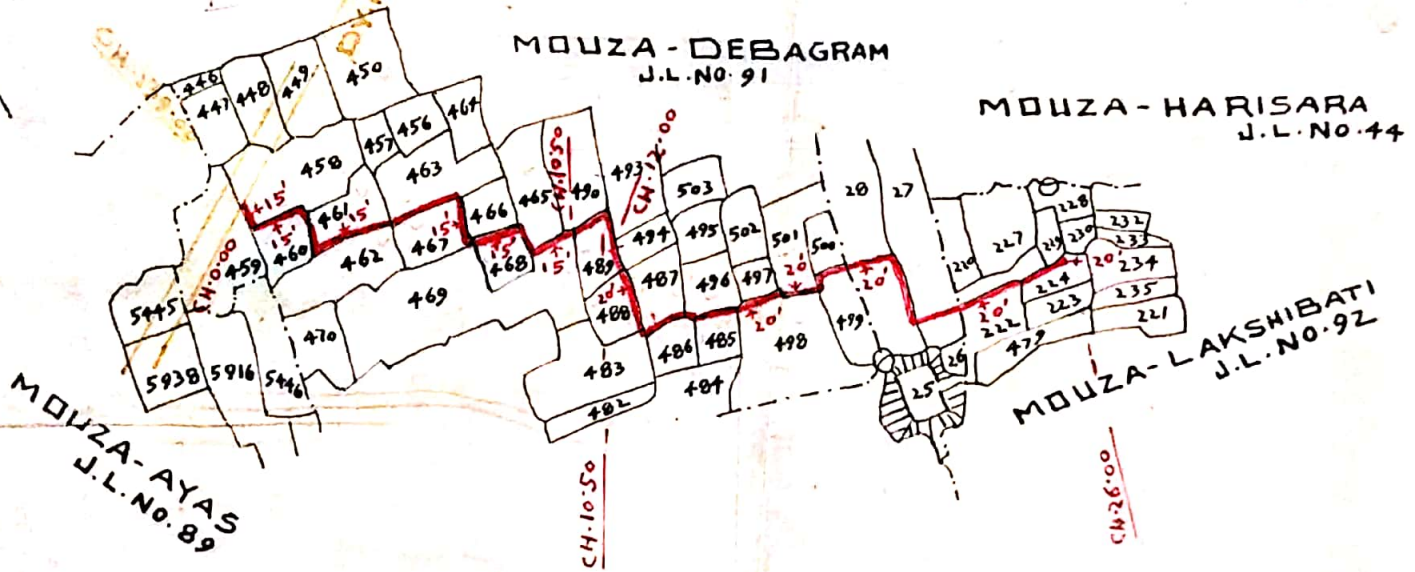

REF:-  
LAND ALREADY ACQUIRED SHOWN THUS:- //  
LAND TO BE ACQUIRED SHOWN THUS:- //

**SCHEDULE OF LANDS**

MOUZA	J.L. NO.	P.S.	DIST.	C.S. PLOT NO.	AREA
DEBAGRAM	91	RAMPURHAT	BIRBHUM	458, 460, 461, 463, 465, 467, 468, 469, 483, 485, 487, 488, 498, 499, 501 - IN PART.	0.78 ACRES
HARISARA	44	NALHATI	DB	27 AND 28 - IN PART.	0.15 ACRES
LAKSHIBATI	92	RAMPURHAT	DB	222 AND 224 - IN PART.	0.12 ACRES

CKD. BY.

*B. K. Singh*  
 Surveyor  
 7-7-64  
 KGB

TRACED BY:-  
*S. Banerjee*

*S. Kumar*  
 12-7-64  
 SPL. L.A. COLLECTOR  
 BIRBHUM