


# PLAN

OF LAND TO BE ACQUIRED FOR MINOR WITH WATERCOURSE  
OFFTAKING FROM CH. 1779-00 (R.B.) OF K.S.M.C. IN MOUZA-  
DASKALGRAM J.L. NO. 10; P.S. NANDOR; DIST. BIRBHUM

SCALE:- 330' = 1"

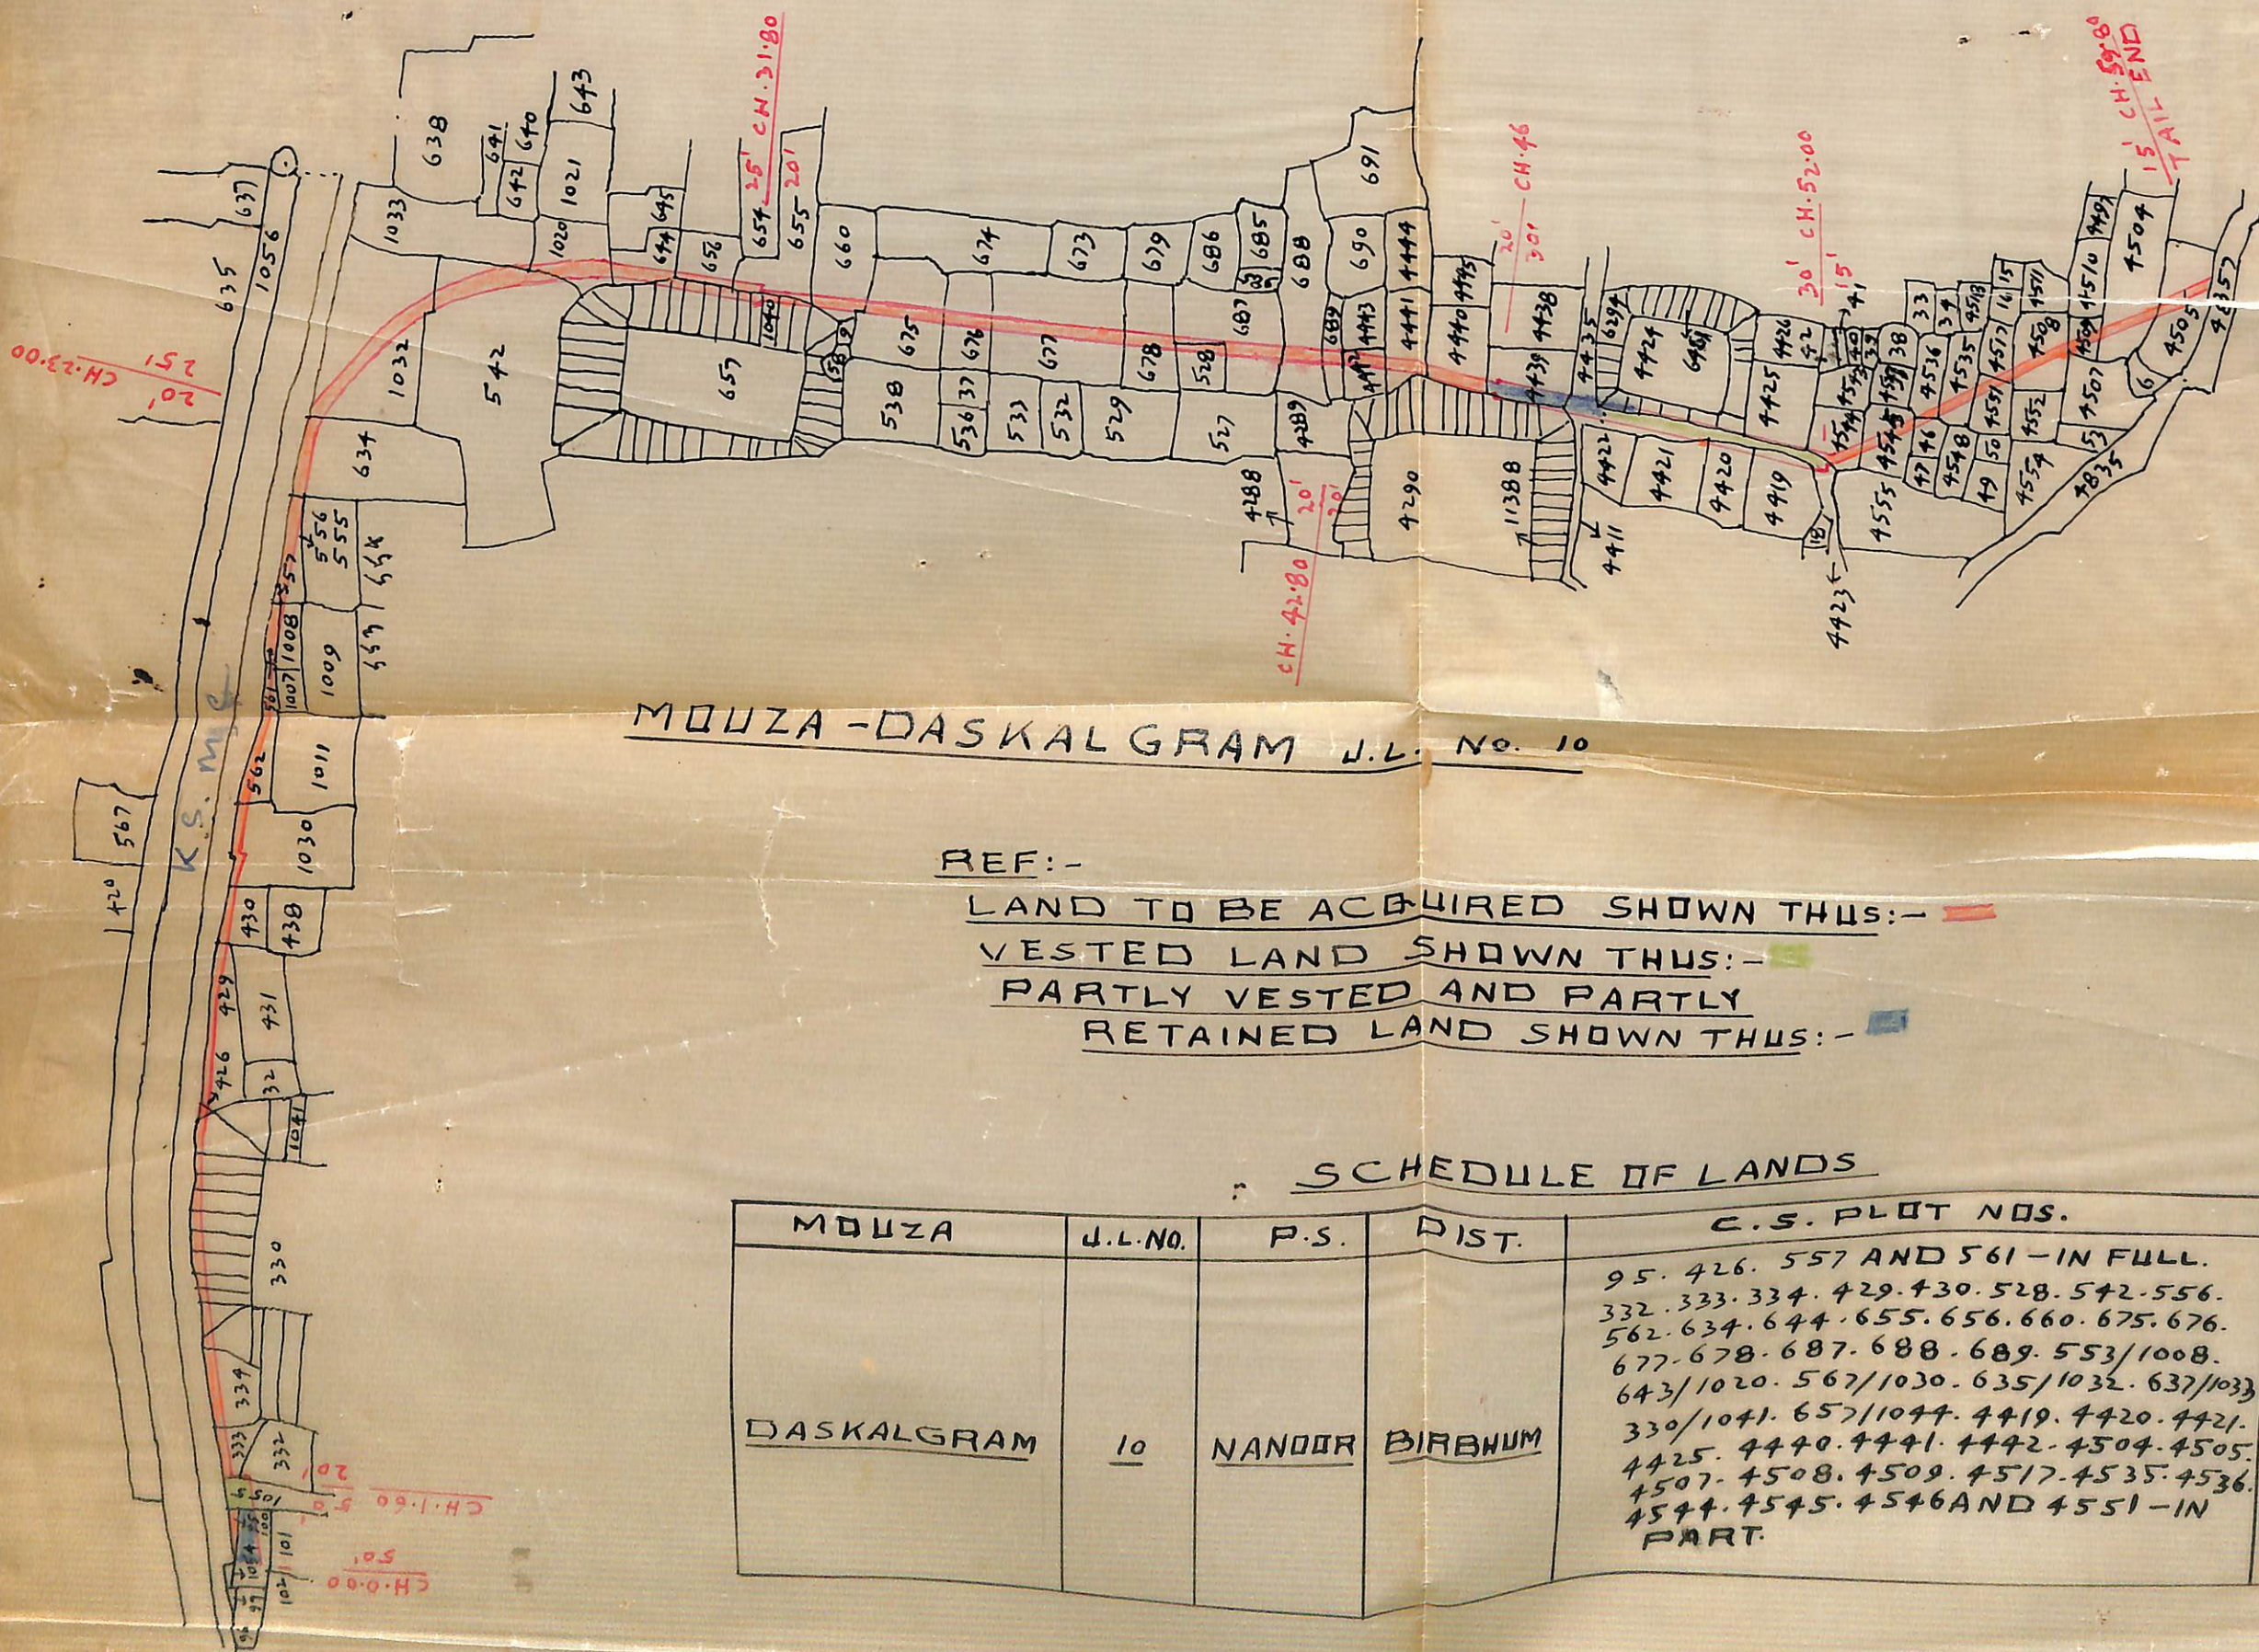

MOUZA - DASKALGRAM J.L. NO. 10

REF:-

LAND TO BE ACQUIRED SHOWN THUS:-

VESTED LAND SHOWN THUS:-

PARTLY VESTED AND PARTLY

RETAINED LAND SHOWN THUS:-

## SCHEDULE OF LANDS

| MOUZA      | J.L. NO. | P.S.   | DIST.   | C.S. PLOT NOS.   | AREA          |
|------------|----------|--------|---------|---|---------------|
| DASKALGRAM | 10       | NANDOR | BIRBHUM | 95. 426. 557 AND 561 - IN FULL.<br>332. 333. 334. 429. 430. 528. 542. 556.<br>562. 634. 644. 655. 656. 660. 675. 676.<br>677. 678. 687. 688. 689. 553/1008.<br>643/1020. 567/1030. 635/1032. 637/1033.<br>330/1041. 657/1044. 4419. 4420. 4421.<br>4425. 4440. 4441. 4442. 4504. 4505.<br>4507. 4508. 4509. 4517. 4535. 4536.<br>4544. 4545. 4546 AND 4551 - IN<br>PART. | 2.55<br>Acres |

CKD. BY.