


LAND ACQUISITION PLAN FOR PROPOSED ASH-POND OF BAKRESWAR THERMAL POWER PROJECT UNDER WEST BENGAL POWER DEVELOPMENT CORPORATION LIMITED IN MOUZA-KACHUJOR, J.L.NO-130, P.S.-SURI, DIST.-BIRBHUM.

SCALE:- 1"= 330' 0"

NOTES:-

1. PROPOSED AREA SHOWN THUS
2. VESTED AREA SHOWN THUS
3. FOREST AREA SHOWN THUS NIL

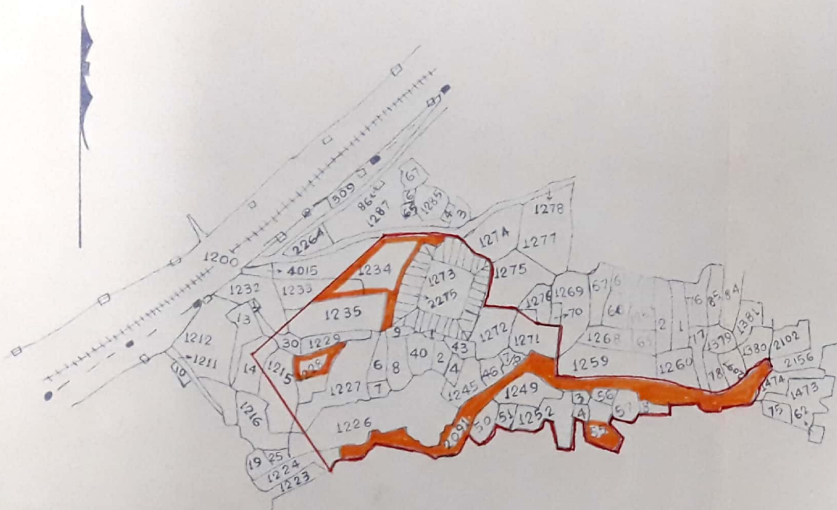

MOUZA-KACHUJOR, J.L.NO-130, P.S.-SURI, DIST: BIRBHUM.	
L.R.PLOTS IN FULL:- 1229, 1236, 1237, 1238, — 1239, 1240, 1241, 1242, 1243, 1244, 1245, 1246, 1247, 1248, 1249, 1250, 1251, 1252, — 1253, 1254, 1256, 1257, 1258, 1272, 1273, AND 1273/2275.	TOTAL AREA= 7.38 ACRES
L.R.PLOTS IN PART:- 1214, 1215, 1224, 1226, 1227, 1228, 1230, 1232, 1235, 1255 AND 1271.	

DRAWN BY:-

Kuldeep Choudhary
20/2/97
DRAUGHTSMAN,
L.A.CELL(Bk.T.P.P.),

CHECKED BY:-

K.G. Choudhary
18/2/97
K.G.

ADDL.L.A.O.,
L.A.CELL(Bk.T.P.P.),

SPL.L.A.O.,
BIRBHUM,

ADDL.DISTRICT MAGISTRATE,
BIRBHUM,

COLLECTOR,
BIRBHUM.