


PLAN OF LAND TO BE ACQUIRED FOR CONSTRUCTION OF KULKURI-MORALPUR ROAD (6TH K.M. TO 8TH K.M.) IN MOUZA-KAPISHTA, J.L. NO-54, 2) JINDHARPUR, J.L. NO-53, 3) HUSAIPUR, J.L. NO-41, P.S. MD. BAZAR, & DIST. BIRBHUM.

SCALE - 330' = 1" INCH

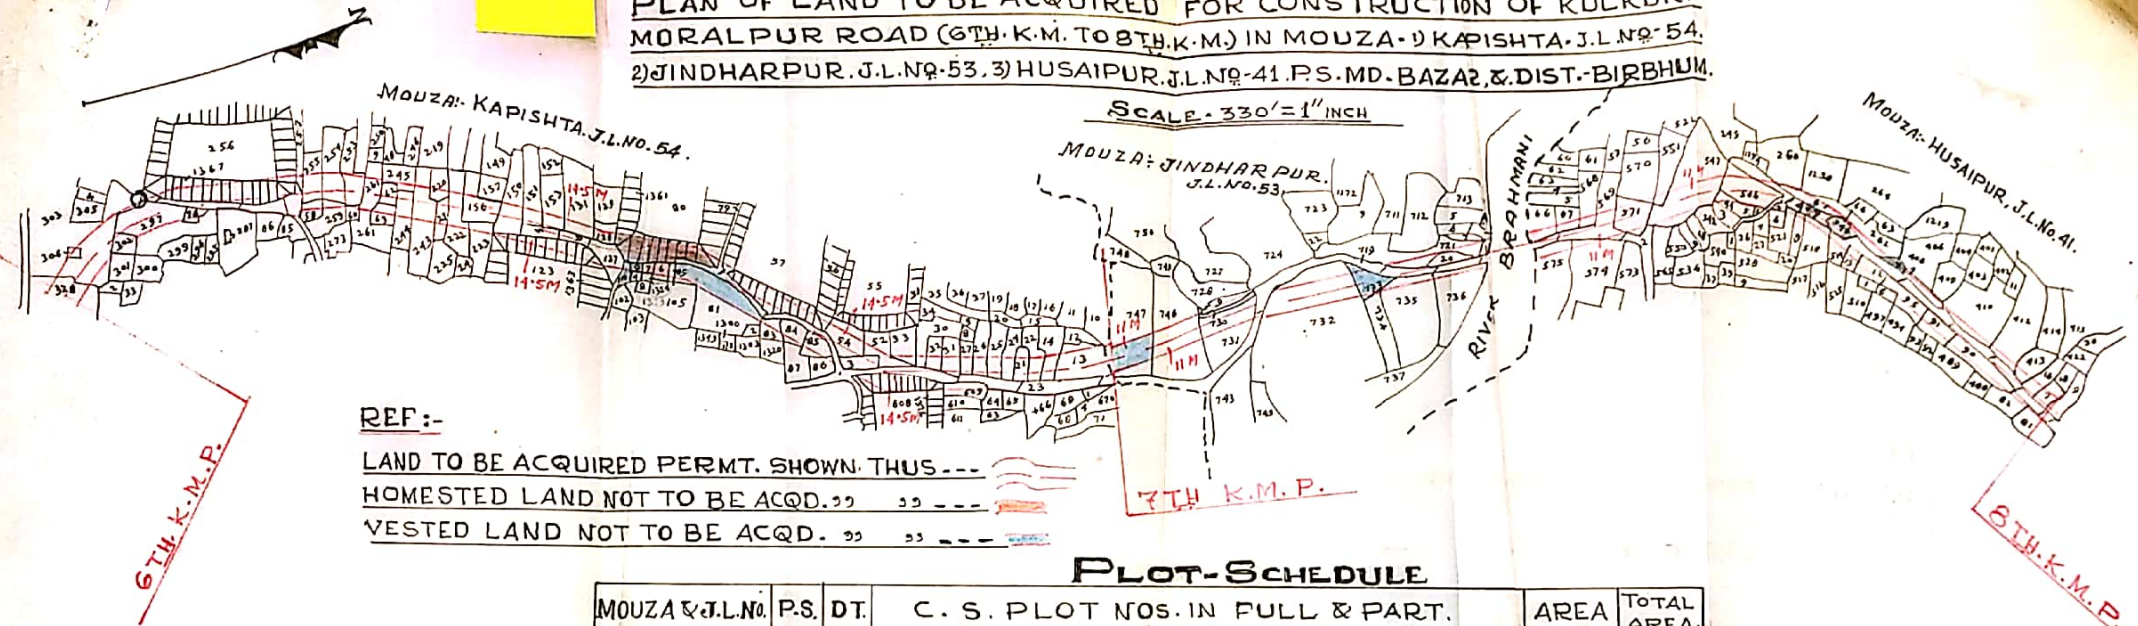

REF:-

LAND TO BE ACQUIRED PERMT. SHOWN THUS ---

HOMESTED LAND NOT TO BE ACQD. ss ---

VESTED LAND NOT TO BE ACQD. ss ---

PLOT-SCHEDULE

MOUZA & J.L. NO.	P.S.	DT.	C. S. PLOT NOS. IN FULL & PART.	AREA	TOTAL AREA.
KAPISHTA, J.L. NO-54.	MD. BAZAR, BIRBHUM.		53, 154, 155 & 262. IN FULL. 13, 14, 21, 22, 24 TO 27, 30 TO 33, 52, 54, 56, 83 TO 86, 127, 128, 131, 150, 151, 153, 156, 157, 220 TO 223, 243, 244, 245, 253 TO 256, 258 TO 261, 263, 297, 298, 301, 302, 303, 306, 328, 609, 123/1363, 256/1367 & 608/1376. IN PART.	5.19 ACRES.	8.71 ACRES.
JINDHARPUR, J.L. NO-53.			720. IN FULL. 718, 719, 721, 729, 731, 732, 734, 735, 736 & 746. IN PART.	1.43 ACRES.	
HUSAIPUR, J.L. NO-41.			522. IN FULL. 261, 262, 408, 410, 412, 413, 416, 417, 419, 481, 482, 490, 491, 495, 496, 512, 513, 514, 518, 519, 521, 542, 543, 544, 546, 547, 551, 566 TO 571, 574 & 575. IN PART.	2.09 ACRES.	

COLLECTOR, BIRBHUM.

ADDL. L.A. OFFICER, BIRBHUM.

PREPARED BY: [Signature] 16/11/83.