


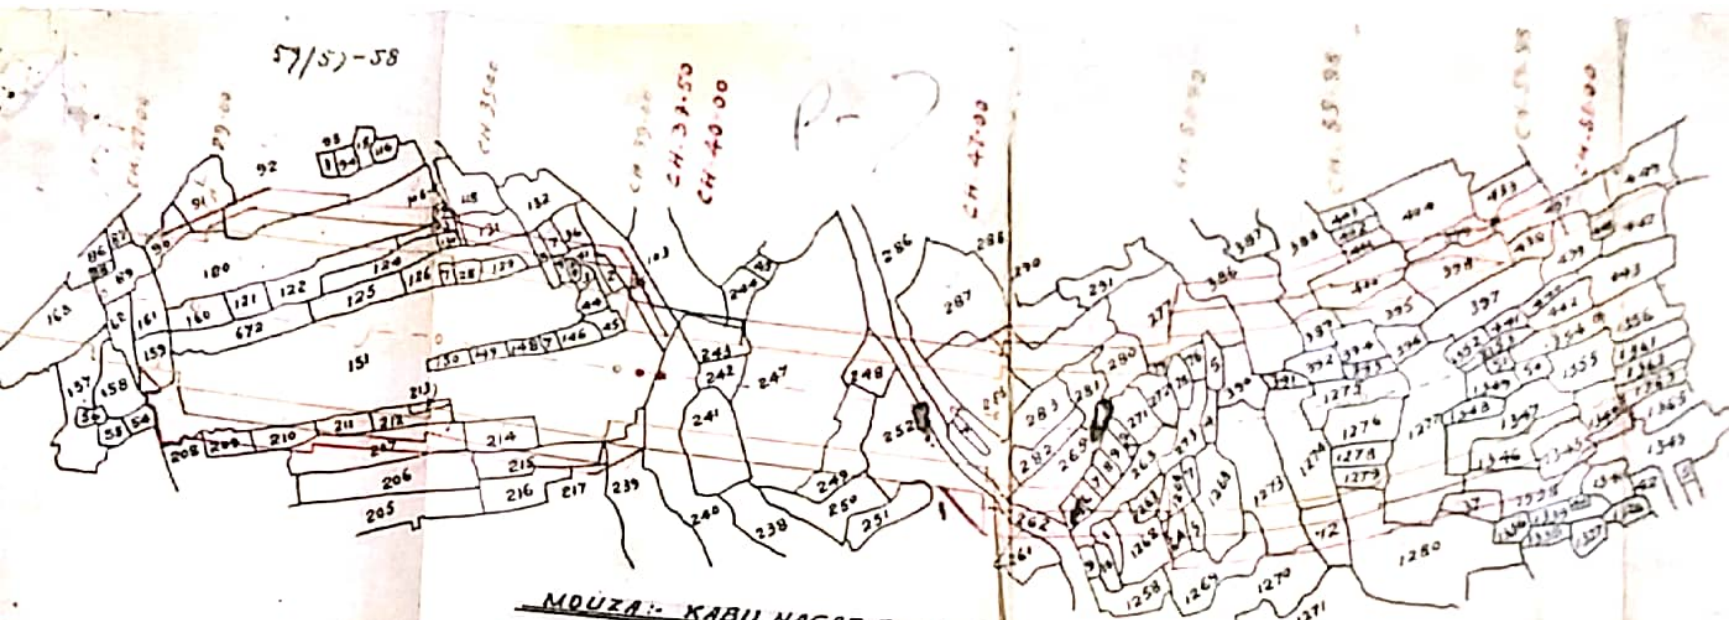


MOUZA:- KABILNAGAR I.L. NO. 35
P.S. - MAHAMMAD BAZAR.
DIST. - BIRBHUM.

REFERENCES:-

1. LAND ALREADY ACQUIRED VIDE L.A.O'S NO. 348 L.A. DT. 22.3.52.
8775 L.A. DT. 29.4.53/2.5.53 (R & A CASE NO. 17 OF 51-52).....
2. ADDL. LAND ALREADY ACQUIRED VIDE L.A.O'S NO. 1598 L.A.
DT. 21.4.55 (R & A CASE NO. 136 OF 53-54).....
3. ADDL. LAND ALREADY ACQUIRED VIDE R & A CASE NO.
108 OF 53-54 (NOTIFICATION NO. 2942 L.A. (P.W.) DT. 10.2.56).....
4. ADDL. LAND TO BE ACQUIRED PERMANENTLY SHOWN THUS.....

MAYURAKSHI PROJECT.

ADDL. LAND TO BE ACQUIRED PERMANENTLY
FOR D.B.M.C. (FROM CH. 29.00 TO CH. 59.98).
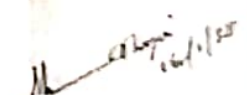
<u>DRG. NO.</u>		<u>SCALE 1"=330' = 1"</u>
<u>TRACED BY</u> Bansana 7/1/58.	 <u>EXECUTIVE ENGINEER.</u> <u>M. N. C. DIVISION.</u>	
<u>CHECKED BY</u> S. D. O. N. B. SUB-DIV. NO. 3		