


PLAN OF LAND TO BE ACQUIRED PERMANENTLY FOR CONSTRUCTION OF MINOR NO 5
OF DISTY. CANAL NO 7A OF M.D.B.C. IN MOUZA LAHARPARA NO 72. AND
BRAHMANPARA NO 80. P.S. KANDI. DT. MURSHIDABAD.

Scale 330'-1"

Ref

Land To Be Acquired Permanently Shown Thus
Vested Land Not To Be Acqrd. Shown Thus

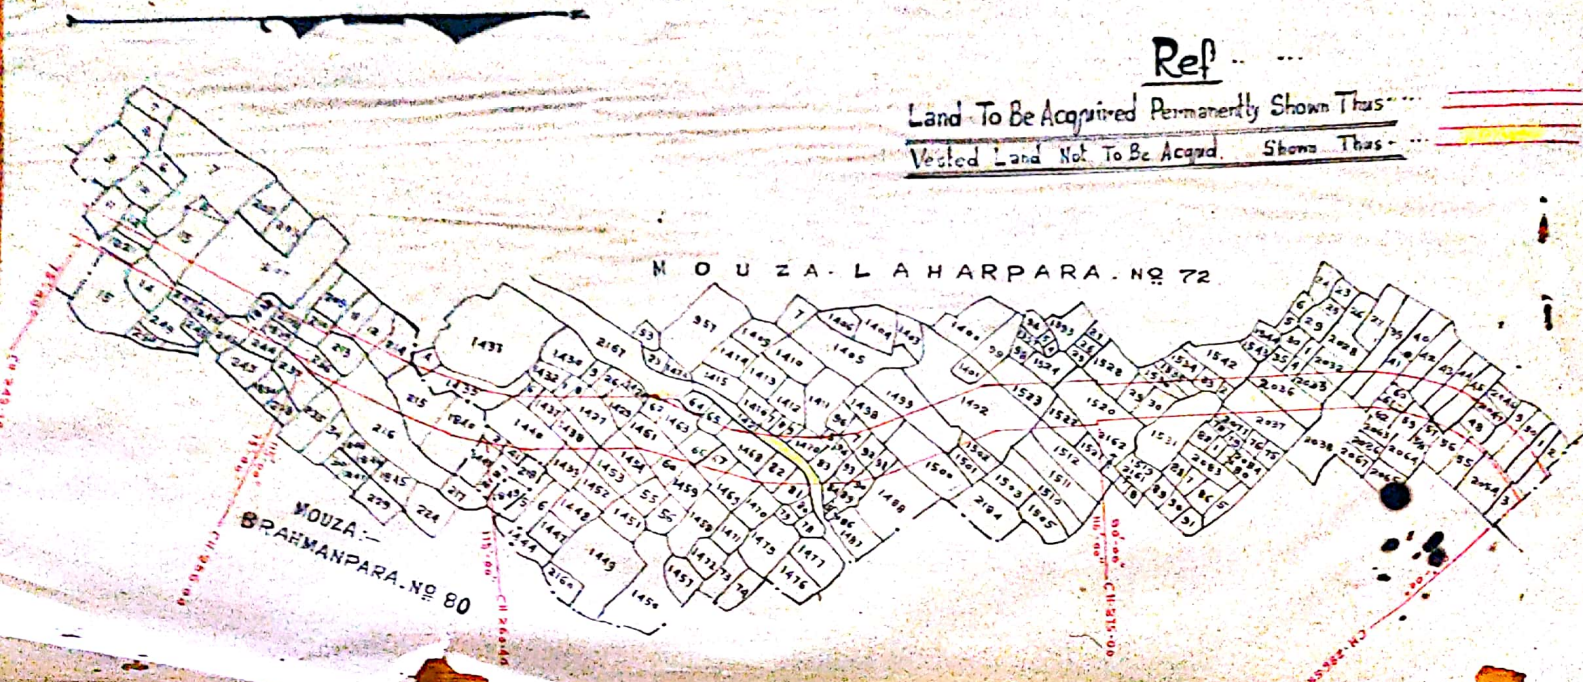

Schedule Of Lands

<u>Mouza</u>	<u>J.L. No</u>	<u>P.S.</u>	<u>District</u>	<u>C.S. Plots In Full</u>	<u>C. S. Plots. In Part</u>	<u>Area</u>
<u>Laharpara</u>	<u>72</u>	<u>Kandi</u>	<u>Murshidabad</u>	1466, 1483, 1491, 1492, 1493, 1494, 1532, 2048, 2060 And 2061	1402, 1419, 1420, 1424, 1425, 1427, 1428, 1431, 1434, 1435, 1436, 1437, 1438, 1439, 1440, 1441, 1442, 1443, 1453, 1454, 1460, 1461, 1462, 1463, 1465, 1467, 1468, 1469, 1481, 1482, 1484, 1488, 1490, 1495, 1497, 1498, 1499, 1503, 1505, 1512, 1520, 1522, 1523, 1524, 1529, 1530, 1531, 1533, 1534, 1535, 1536, 1542, 2032, 2033, 2034, 2036, 2037, 2038, 2039, 2041, 2042, 2043, 2044, 2045, 2047, 2048, 2049, 2051, 2052, 2053, 2054, 2055, 2056, 2059, 2062, And 2071.	8.83 Acres or 3.5323 Hectares
<u>Brahmanpara</u>	<u>80</u>	"	"	213, 11/1821 And 209/1839	11, 12, 13, 14, 15, 207, 208, 210, 211, 212, 214, 215, 216, 236, 237, 244, 245, 246, 247, 208 And 215 1839 1840	

CKD. BY

Prepared By
B. B. B.
30/4/76

14/5/76
18/5/76

Spl. L.A. Collector

Birbhum.