


Plan of Land To Be Acquired Permanently For Work
Buildings Of Ex-Zamindary Ajoy Left Embankment
HOSSENPUR-NO-131 & SRIKRISHNAPUR-NO-135
P.S.- NANOOR DT.-BIRBHUM. Scale:-330'0"=1"

1321-

S R I K R I S H N A P U R - NO-135.

Ch. 123.90. 160'0"

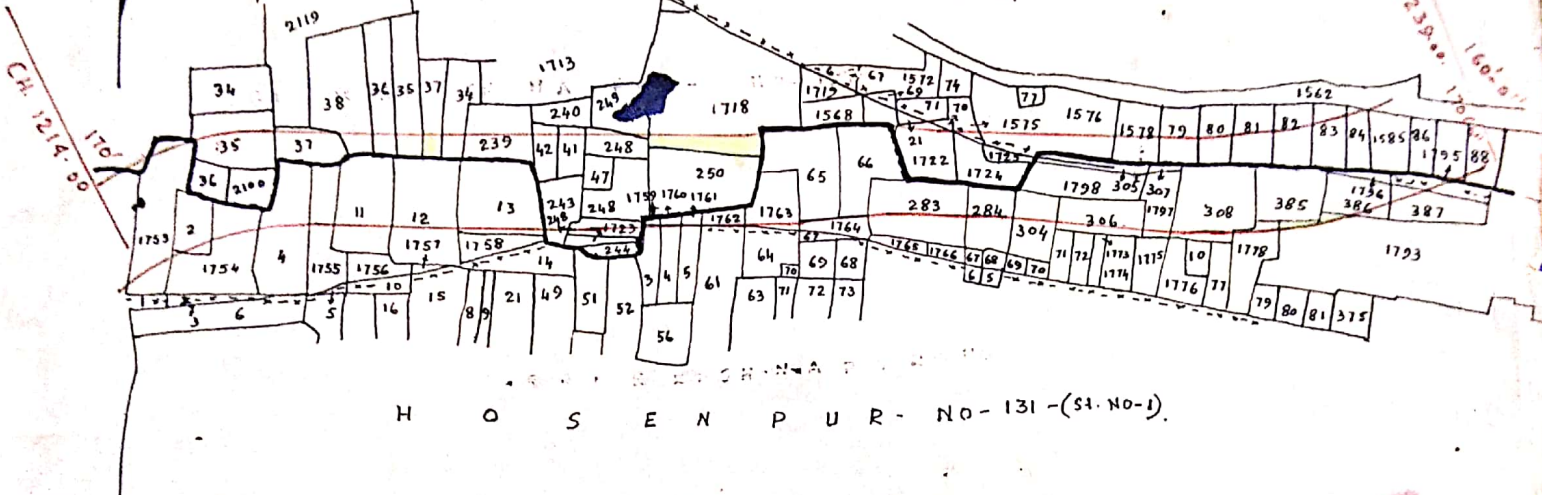

Land To Be Acquired Shown Thus:-
Vested Lands Shown Thus:-

Schedule Of Lands.

Sl. & J.L. NO.	P.S.	Dist	C.S. plots	Area
SRIKRISHNAPUR-135	NANOOR.	BIRBHUM.	in full:- 36, 246 to 248, 250, 1575/1724, 1576/1725. 36/2100. Part plots 35, 38, 235, 236 to 239, 241 to 243, 245, 249, 1575. 1576, 1578, to 1585, 1722.	3.36 acres
HOSSENPUR-131.	do.	do.	in full:- 65, 66, 305, 307, 385, 53/1759, 54/1760, 55/1761. 61/1762, 386/1796, and 305/1798. Part plots 2, 4, 11, 12, 13, 53, 54, 55, 283, 284, 304, 306, 308, 386, 387, 1/1753, 3/1754, 5/1755, 64/1763, 67/1764, 384/1778, 387/1795, 307/1797.	5.11 acres

Total Area:- 8.47 acres
 Or 3.4277 Hect.

Ad by:- Ghant
 4.2.75

Ckd. by:-
 J. Choudhary
 7/2/75

Spl. L.A. Officer