

b/58-59  
ii

PLAN


OF LAND TO BE ACQUIRED PERMANENTLY FOR THE CONSTRUCTION  
OF DUBRAJPUR-BAKRESWAR-CHANDRAPUR ROAD (SECTION FROM  
8TH M.P. TO END) IN MOUZA FAKIRDAS. NO 91 & CHANDRAPUR,  
NO 90. THANA RAJNAGAR DT. BIRBHUM.

Scale - 1" = 1 Mile

Sheet No 3

Ref.

- i) Land To Be Acquired Permanently Shown Thus. ...
- ii) Land Not To Be Acquired Shown Thus. ...

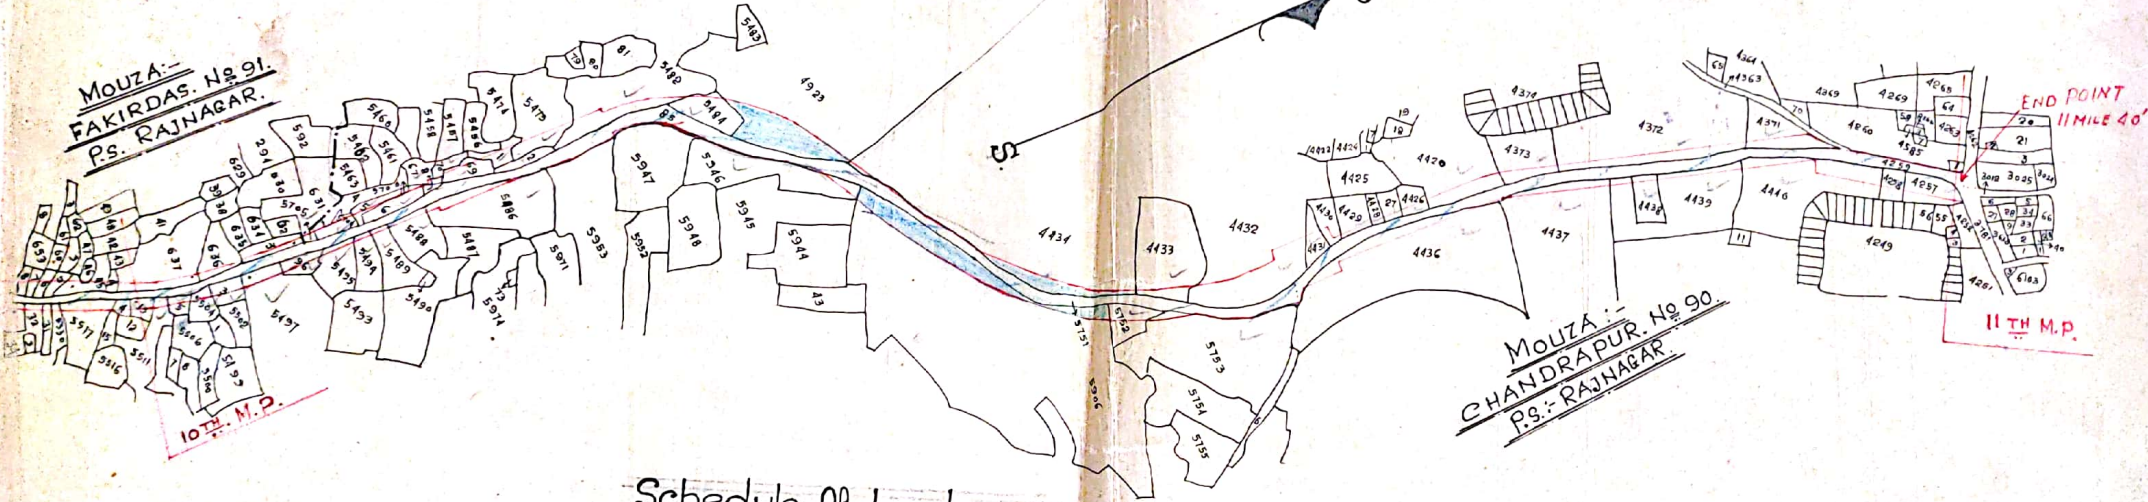

Schedule-Of-Lands.

Mouza.	J.L. No.	Thana.	Dist.ict.	c. s. plot. Nos.	Area.
Fakirdas.	91.	Rajnagar.	Birbhum.	plot schedule And Area Given in sheet No II	
Chandrapur.	90.	Do.	Do.	5468, 5479, 5537 And 5539 In Full. 4257, 4258, 4438 4371, 4372, 4373, 4420, 4426, 4427, 4428. 4429, 4430, 4431, 4432, 4433, 4436, 4437, 4439, 5465, 5486. 5467, 5469, 5470, 5471, 5473, 5482, 5484, 5489, 5489, 5489. 5494, 5495, 5496, 5497, 5503, 5504, 5505, 5510, 5513, 5517. 5530, 5531, 5532, 5535, 5536, 5538, 5540, 5562, 5566, 5568. 5579, 5580, 5589, 5590, 5591, 5592, 5599, 5600, 5602, 5603. 5604, 5606, 5607, 5656, 5657, 5658, 5659, 5704, 5705, 5752. 5753, 4440 And 5946 In parts.	5.33 Acres.

Traced By  
B.K. Roy.  
1.6.61.

CKD.BY.

*Signature*  
Surya  
1-7-61

*Signature*  
Addl. L.A. Collector:  
Birbhum.