


Plan of Land To Be Acquired Permanently For Excavation Of New Minor From Ch. 833.00 (R.B) Of B.K.B.C. In Mouzas:- 1) Baduria-No-229. 2) Srirampur-230. 3) Bazar No-224. 4) Kala-No-231. P.S- Sainthia. & 5) Muniara-No-38. 2) Dhoadanşa-No-24.

Dt:- Birbhum
Scale:- 330'-0"=1"

MOUZA
Baduria
Srirampur
Bazar
Kala
Muniara
Dhoadanşa

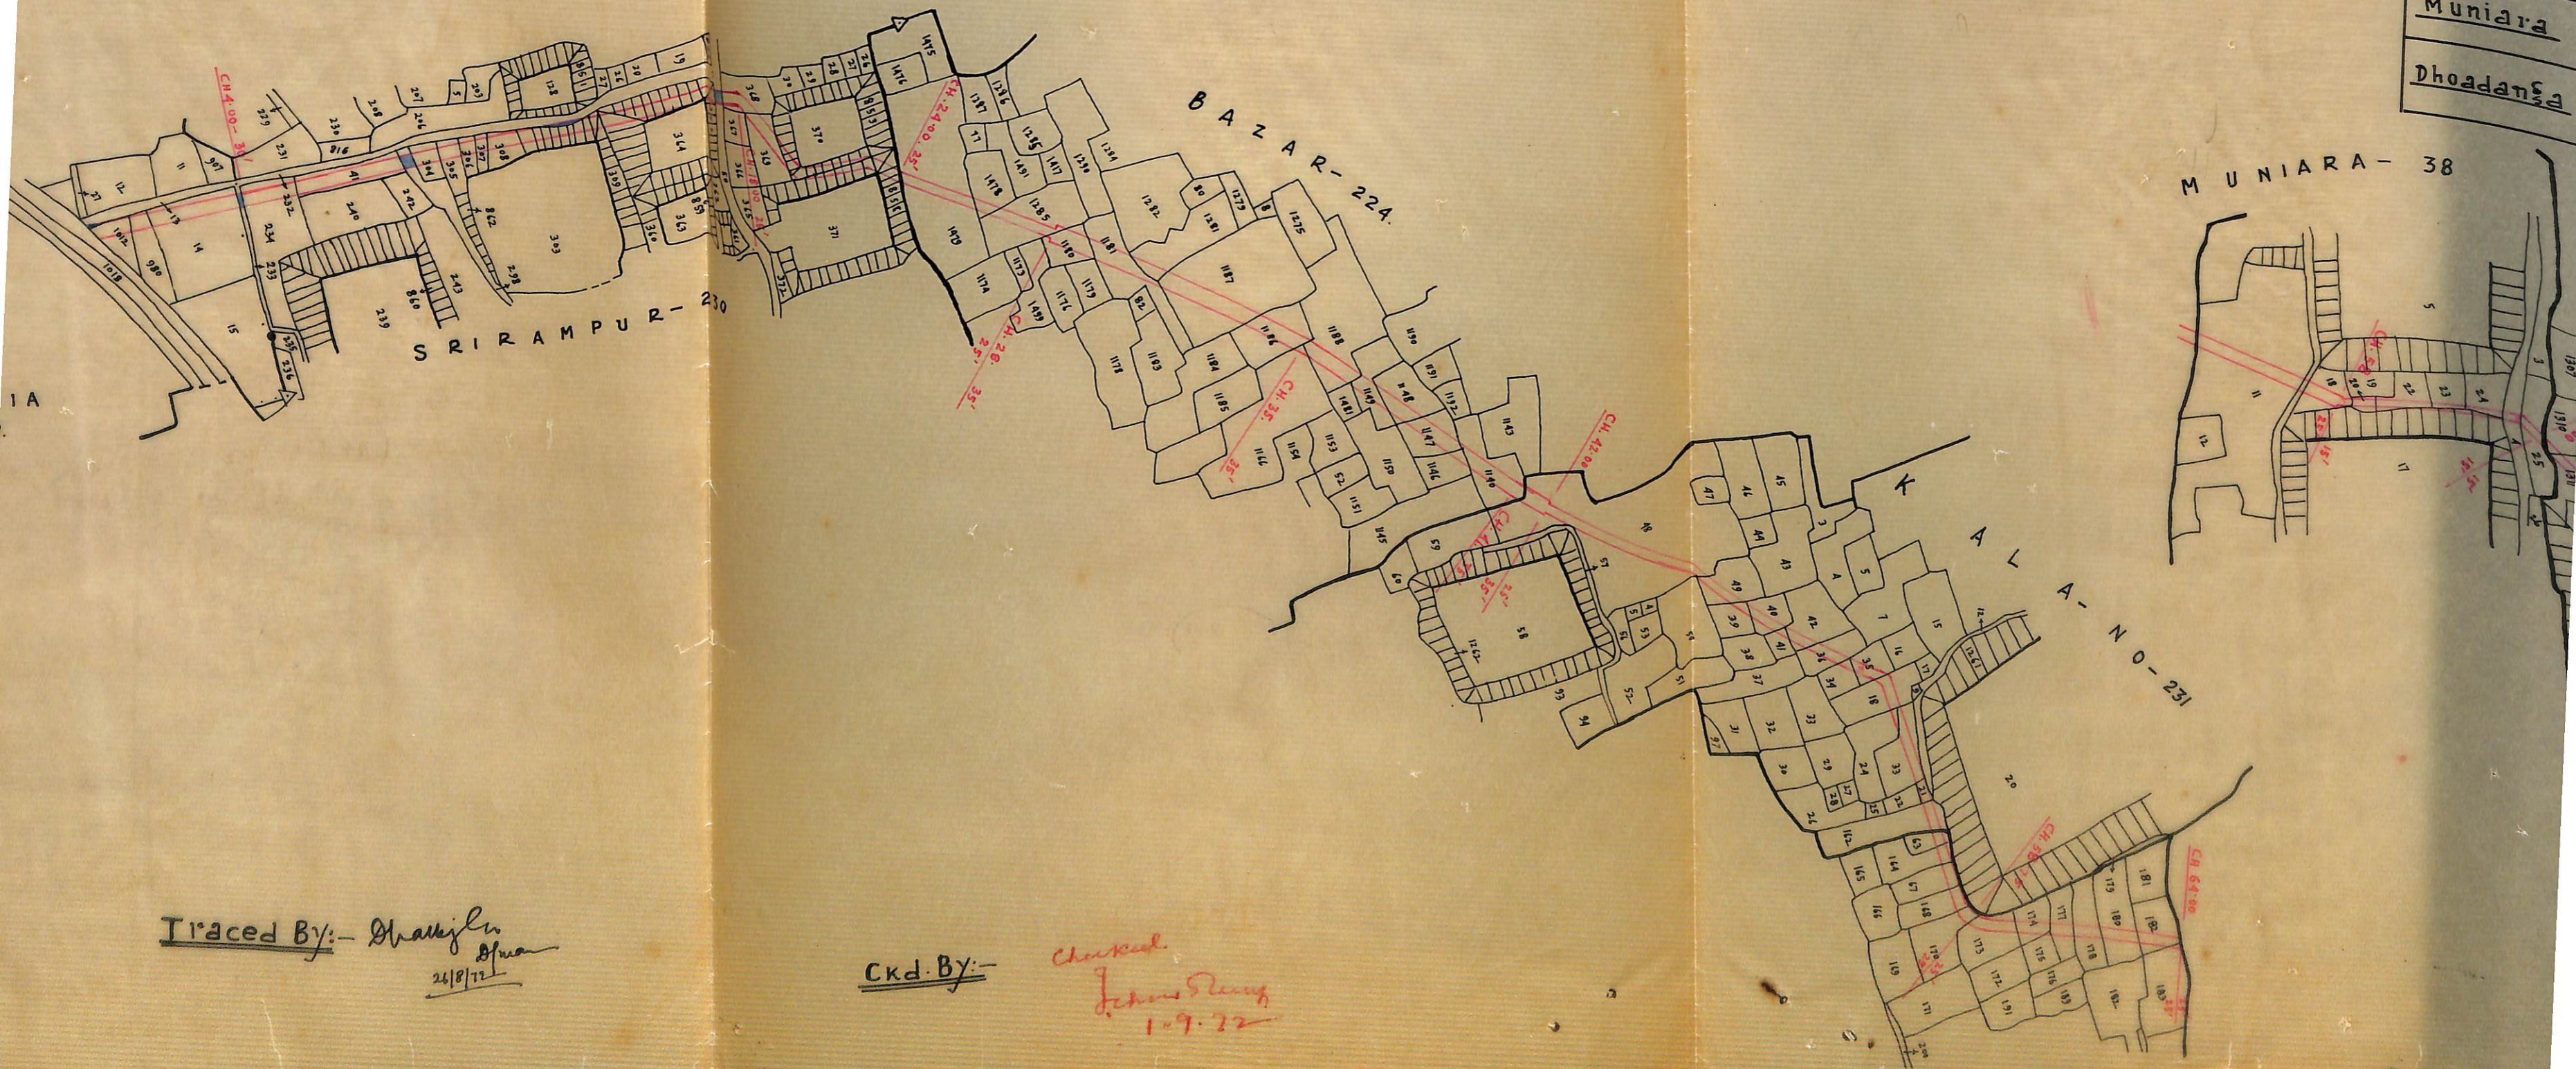

Traced By:- Shakti
26/8/72

Ckd. By:- checked
Johnsingh
1-9-72

6/71-72
11


Required Permanently For Excavation Of New Minor From Ch.
In Mouzas:- 1) Baduria-No-229. 2) Srirampur-230. 3) Bazar
1. P.S.- Sainthia & 2) Muniara-No-38. 2) Dhoadanşa-No-24.

Dt:- Birbhum
Scale:- 330'-0"=1"

Schedule Of Lands

MOUZA	J.L. No.	P. S.	Dist.	C. S. Plots.	Area in acres
Baduria	229.	Sainthia	Birbhum.	in part:- 14. 14/980 and 17/1012.	0.27
Srirampur	230.	do.	do.	in part:- 234. 241. 304 to 309. 367 to 369. 364/852. 370/853. and 371/854.	1.255
Bazar	224.	do.	do.	in part:- 1144. 1146 to 1149. 1166. 1180. 1181. 1186 to 1188. 1281. 1285. 1478 and 1479 and 1149/1481.	1.295
Kala	231.	do.	do.	in full:- 21. in part:- 18. 22 to 24. 34 to 36. 39 to 42. 48. 49. 162 to 164. 167. 168. 170. 173 to 175. 177. 178. 180. 182 and 183.	1.34
Muniara	38.	Labhpur	do.	in part:- 4. 7. 11. 17/747. 18. 20 to 25.	0.37
Dhoadanşa	24.	do.	do.	in full:- 1323. in part:- 1309 to 1314. 1320. 1321. 1324 to 1326. 1361. 1363. 1364/1429 and 1368/1430.	0.47

TOTAL AREA:- 5.00 acres
(2.0234 Hects)

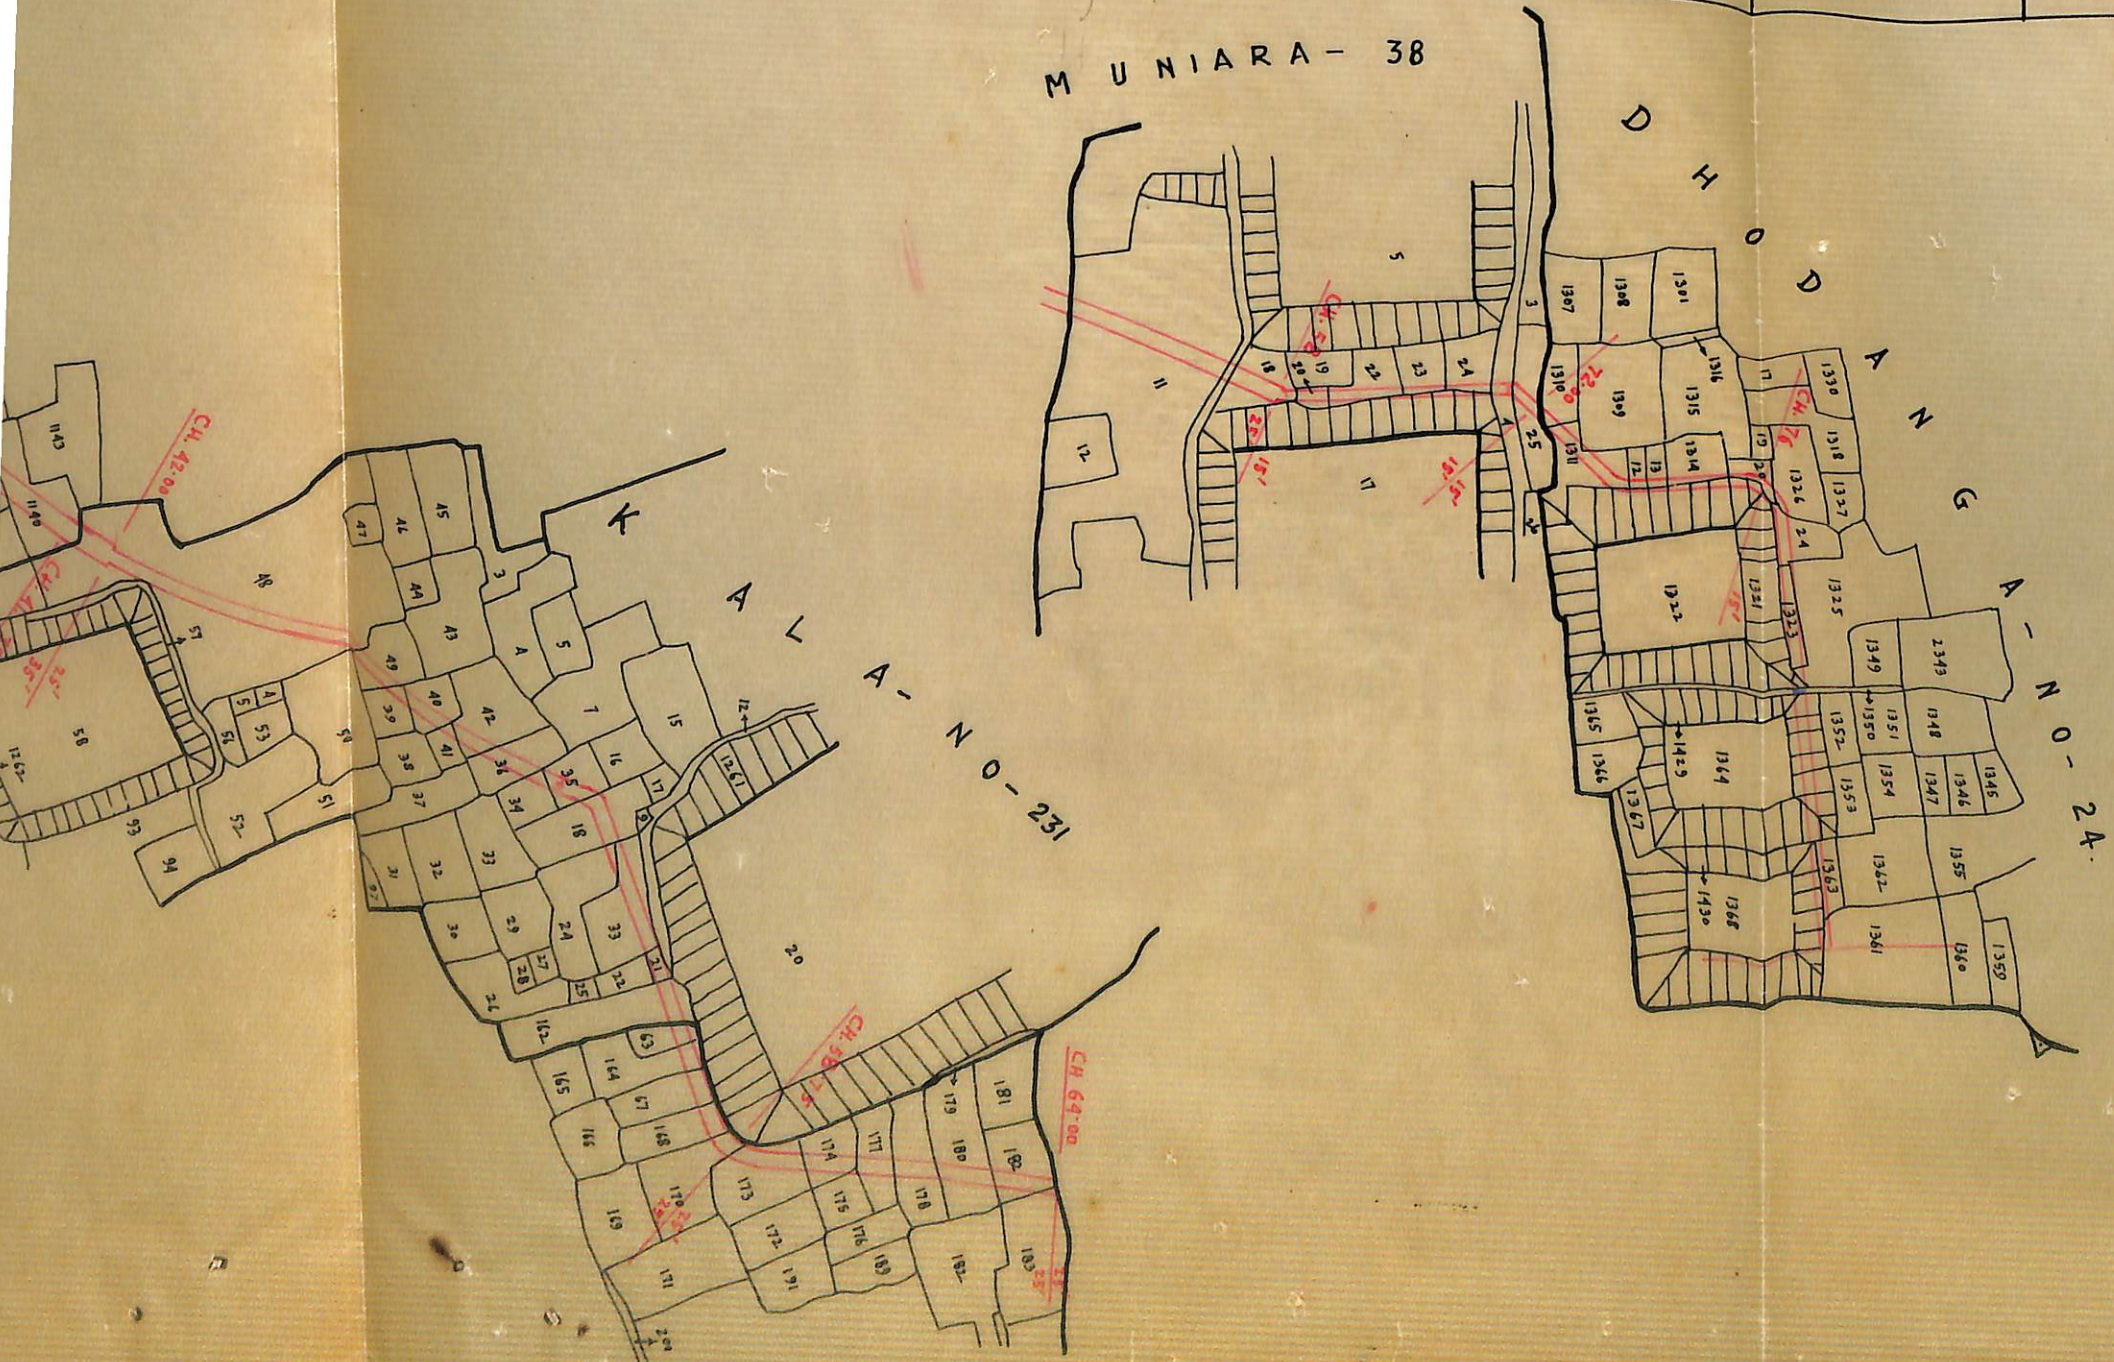

Land to be acquired shown thus:—
Vested lands shown thus:—

Spl. L.A. Officer
Birbhum.