


PLAN
OF LAND TO BE ACQUIRED PERMANENTLY FOR WATERCOURSE
FROM CH. 50.00 OF DY. 17/1 OF B.N.M.C. IN MOUZA-SER J.L. NO. 19
MOUZA-TANTIBIRAL J.L. NO. 16; P.S. SAGARDIGHI; DIST. MURSHIDABAD
SCALE:-330' = 1"

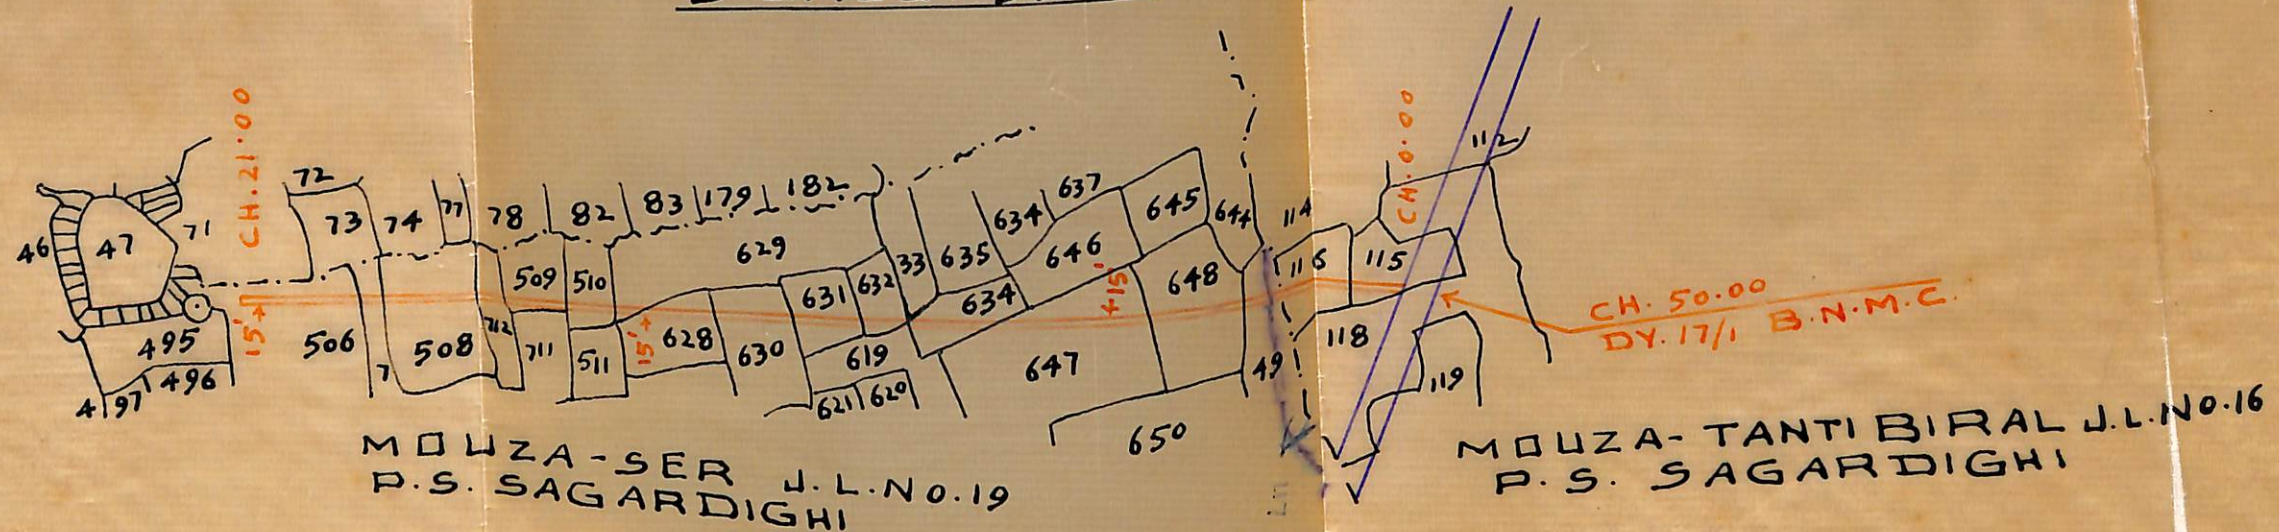

REF:-
LAND ALREADY ACQUIRED SHOWN THUS:- ||
LAND TO BE ACQUIRED SHOWN THUS:- =||

SCHEDULE OF LAND				C. S. PLOT NOS.		AREA
MOUZA	J.L. NO.	P. S.	DIST.	506. 507. 508. 509. 510. 619. 628.		0.65
SER	19	SAGARDIGHI	MURSHIDABAD	629. 630. 631. 632. 634. 647. 648.		Acres
TANTIBIRAL	16	DO	DO	649 AND 712-IN PART.		0.07
				115 AND 116-IN PART.		Acres

CKD. BY.

SPL. L. A. COLLECTOR
BIRBHUM

TRACED BY:- S. Banerjee

KGD.