

PLAN

OF LAND TO BE ACQUIRED PERMANENTLY FOR
CONSTRUCTION OF WATER COURSE FROM CH.
22-00 OF D.B.M/2/2. IN MOURA-MADIAN. NGS
& GRAYSPUR. NGS 4. P.S. MAYURESWAR.
DT. BIRBHUM.



Scale-350' 1" (inch.)

Ref

1) Land Already Acquired Shown Thus ...
2) Land To Be Acquired Permanently Shown Thus //

Schedule-Of-Lands.

Mouza.	J.L.Ng.	Thana.	District.	C.S. Plot. Ngs.	Area.
Madian.	3.	Mayureswar.	Bir-bhum.	1210, 1211, 1213, 1214, 1215, 1230, 1232, 1233, 1235, 1245, 1247 & 1248	0.59 of an acre
Grayspur.	4.	"	"	12, 13, 14, 45, 48, 54, 56, 60, 91, 92, 104, 106, 175, 177, 185/875 & 48/882	102 Acres & 1.61 Acre

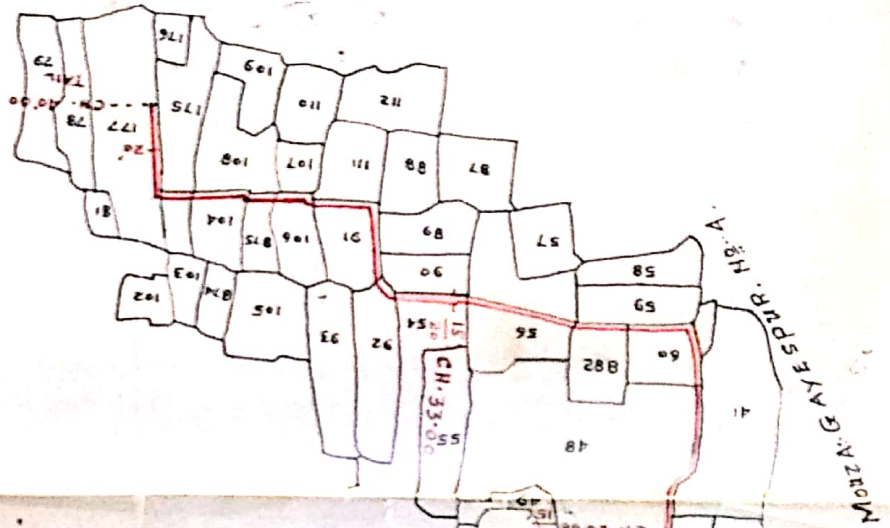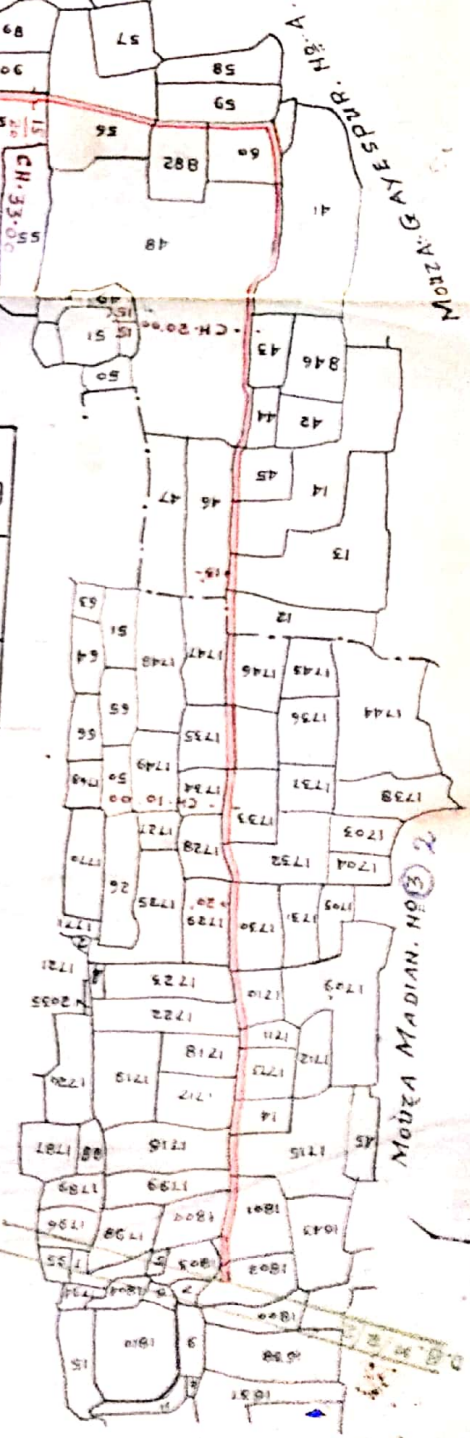

G.D.B.Y.

9.7.19

Addl. L.A. Officer.

Bir-bhum.

Filed By.

9/7/19