


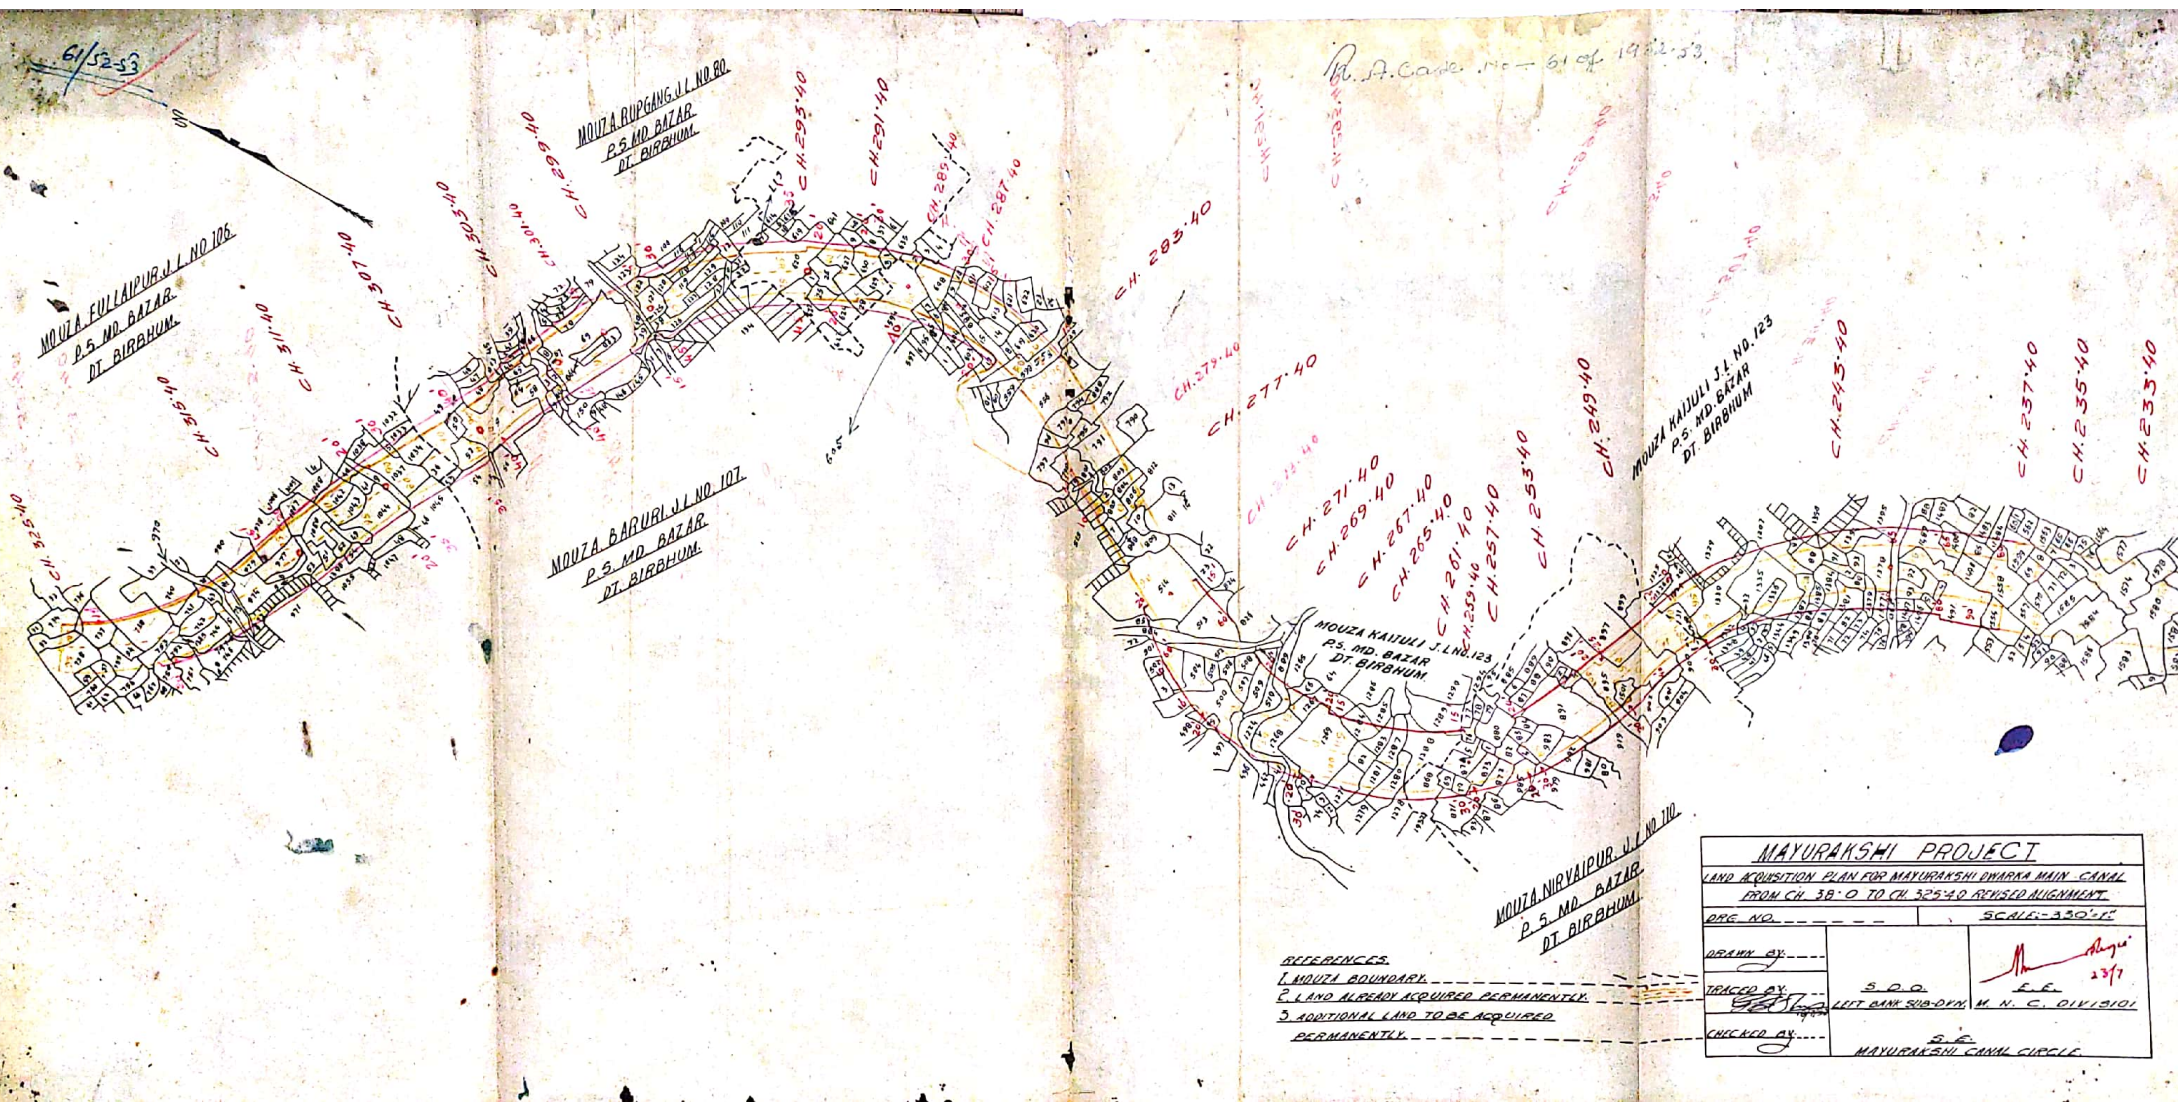

Re. A. Card. No. 61 of 1952-53.

MOUZA FULLAIPUR J.I. NO. 106
P.S. MD. BAZAR
DT. BIRBHUM

MOUZA RUPANG J.I. NO. 80
P.S. MD. BAZAR
DT. BIRBHUM

MOUZA BARURI J.I. NO. 107
P.S. MD. BAZAR
DT. BIRBHUM

MOUZA KATULI J.I. NO. 123
P.S. MD. BAZAR
DT. BIRBHUM

MOUZA NIRVAIPUR J.I. NO. 100
P.S. MD. BAZAR
DT. BIRBHUM

- REFERENCES
- 1. MIZUL BOUNDARY
 - 2. LAND ALREADY ACQUIRED PERMANENTLY
 - 3. ADDITIONAL LAND TO BE ACQUIRED PERMANENTLY

MAYURAKSHI PROJECT		
LAND ACQUISITION PLAN FOR MAYURAKSHI DWARKA MAIN CANAL FROM CH. 38.0 TO CH. 325.40 REVISED ALIGNMENT		
DPE NO. _____		SCALE: 1:3300
DESIGNED BY _____	S.D.D. DIST. ENGR. SUB-DIV. M. N. C. DIVISION	 23/7
TRACED BY _____		
CHECKED BY _____		
S.D. MAYURAKSHI CANAL CIRCLE		