


PLAN SHOWING THE LAND TO BE ACQUIRED PERMANENTLY FOR MINOR NO. 5 OF DY. NO. 7A OF M.D.B.C. IN CONNECTION WITH M.R.D. OF MOUZA DOHALLIA J.L. 84. P.S. KANDI AND DISTRICT-MURSHIDABAD.

SCALE: 330'=1"

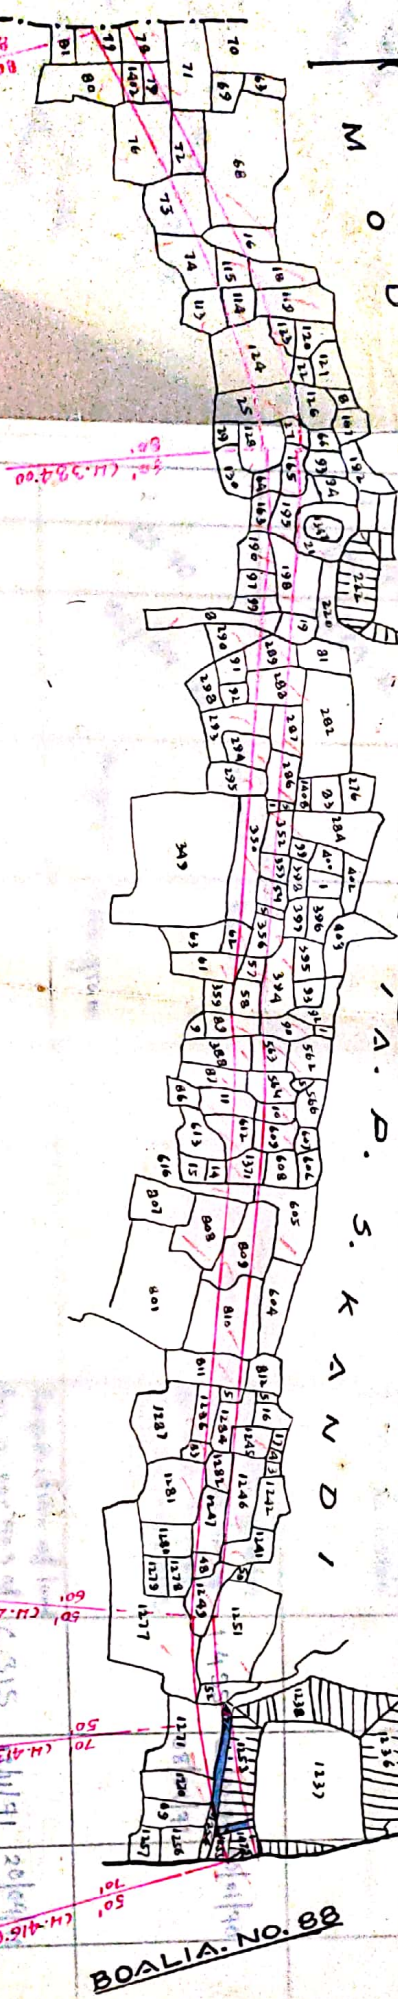

REF:-

LAND TO BE ACQD. PERMANENTLY SHOWN THUS---

VESTED LAND SHOWN THUS---

PLOTS SCHEDULE.

Mouza & L. NO.	P.S.	DIST.	C.S. PLOTS IN FULL	(C.S. PLOTS IN PART.	AREA.
DOHALLIA NO. 84.	KANDI	MURSHIDABAD	115, 351, 357. 358, 1282.	68, 72, 73, 74, 76, 77, 78, 79, 80, 113. 114, 116, 118, 119, 123, 124, 125, 127, 128. 163, 164, 165, 195, 196, 197, 198, 199. 218, 219, 221, 286, 287, 288, 289. 290, 293, 294, 295, 350, 352, 353, 354, 355, 356, 361, 362, 387, 388, 389, 390, 394, 563, 564, 605, 609, 610, 611, 612, 616, 808, 809, 810, 811, 1241, 1245, 1246, 1247, 1248, 1249, 1251, 1252, 1253, 1255, 1270, 1271, 1277, 1281, 1283, 1284, 1285, 1286, 612/371, 771/402, 1255/475.	6-3/15 ACRES.

Prepared By: *[Signature]*

CHD. BY:-

16/5/70

SPL. L.A. COLLECTOR

BIRBHUM.