


PLAN
OF LAND TO BE ACQUIRED PERMANENTLY FOR EXTENSION
OF MINOR NO. M.O.B/2/6 WITH TAIL WATERCOURSE IN MOUZA-SASPUR
J.L.NO.125; MATHMAHULA J.L.126; MAHESHPUR J.L.No.129; P.S. RAMPURHAT
DIST. BIRBHUM
SCALE: - 330 = 1"

61/76-71
11

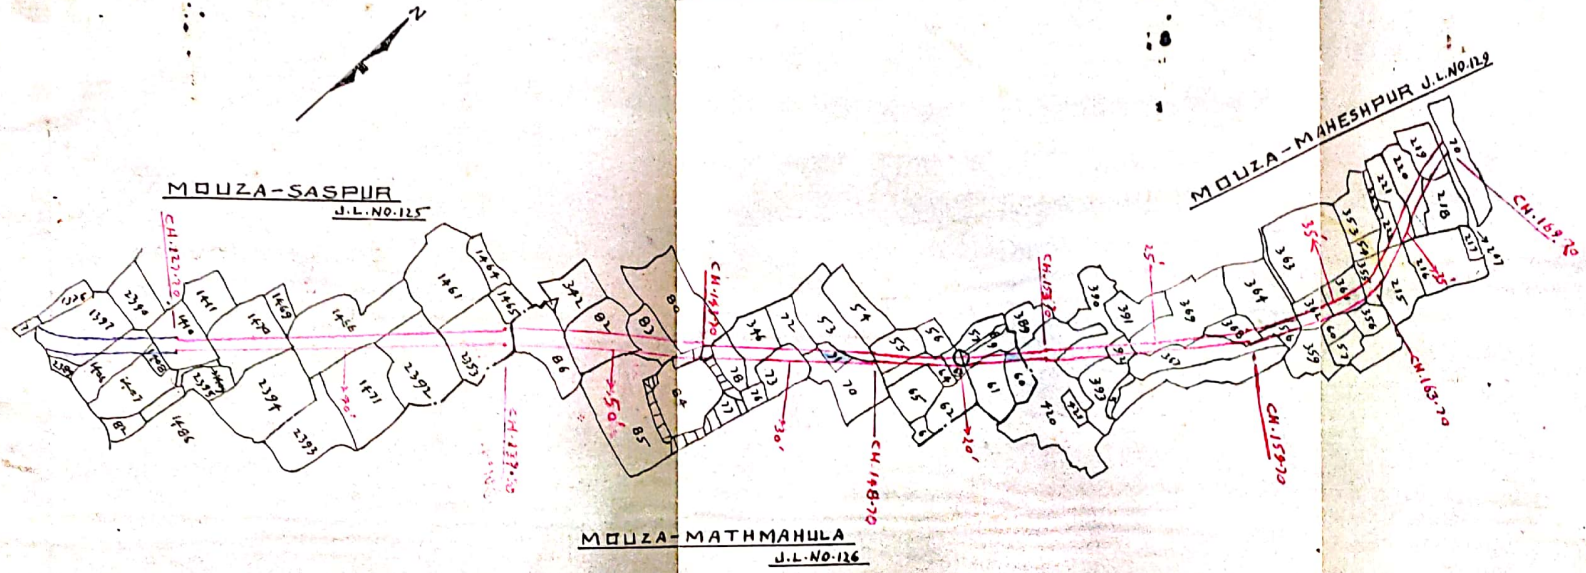

REF:-
LAND ALREADY ACQUIRED SHOWN THUS:- ———
LAND TO BE ACQUIRED SHOWN THUS:- ———
VESTED LAND SHOWN THUS:- ———

SCHEDULE OF LANDS

| MOUZA | J.L.No. | P.S. | DIST. | C.S. PLOT NOS. | AREA |
|------------|---------|-----------|---------|--|----------------|
| SASPUR | 125 | RAMPURHAT | BIRBHUM | 1410-1466, 1470-1471, 1466/2, 153, 1466/2392 AND 1471/2394 - IN PART. | 0.95 Acres |
| MATHMAHULA | 126 | DO | DO | 53, 55, 56, 59, 61, 63, 64, 65, 70, 72, 73, 77, 78, 80, 82, 83, 86, 81/3+2 AND 72/346 - IN PART. | 1.155 Acres |
| MAHESHPUR | 129 | DO | DO | 365 - IN FULL, 207, 215, 218, 219, 220, 221, 222, 355, 361, 362, 364, 367, 368, 369, 390, 391 AND 420 - IN PART. | 1.105 Acres |

TRACED BY: - S Banerjee
 12.1.73

CKD. BY:
 [Signature]
 KGO. 12/1/73

[Signature]
 17.1.73
 ADDL. L. OFFICER
 BIRBHUM

3.21