




PLAN
OF LAND TO BE ACQUIRED PERMANENTLY FOR THE CONSTRUCTION OF
THE NEW MINOR OF K.S.M.C. OFF TAKING AT CH.1229.00(R) WITH
ITS WATER COURSE IN CONNECTION WITH THE M.R.P. IN MOUZA
KURUMBA. J.L. No. 58. THANA LABPUR. DISTRICT BIRBHUM.

Scale - 16" = 1 Mile

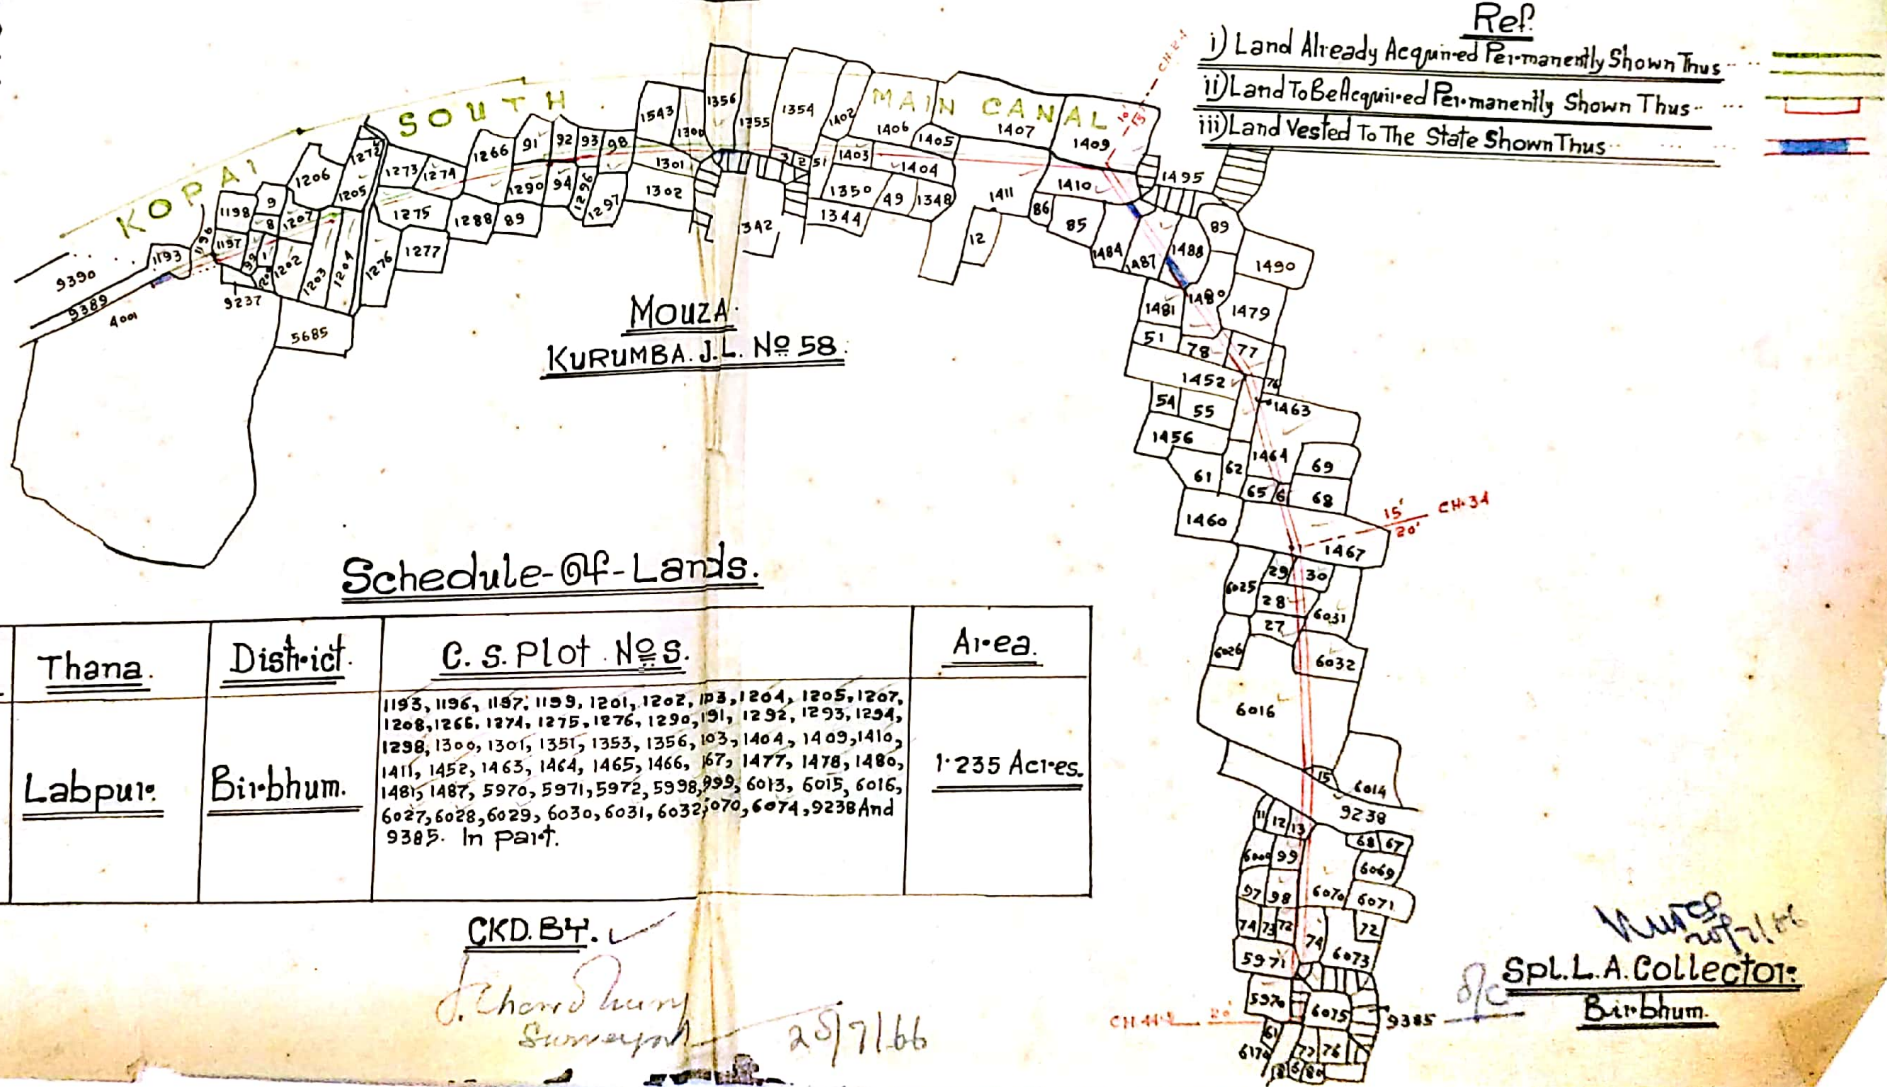

Schedule of Lands.

<u>Mouza.</u>	<u>J.L. No.</u>	<u>Thana.</u>	<u>District.</u>	<u>C. S. Plot Nos.</u>	<u>Area.</u>
<u>Kurumba.</u>	<u>58.</u>	<u>Labpur.</u>	<u>Birbhum.</u>	1193, 1196, 1197, 1199, 1201, 1202, 1203, 1204, 1205, 1207, 1208, 1266, 1274, 1275, 1276, 1290, 1291, 1292, 1293, 1294, 1298, 1300, 1301, 1351, 1353, 1356, 1357, 1403, 1404, 1409, 1410, 1411, 1452, 1463, 1464, 1465, 1466, 1467, 1477, 1478, 1480, 1481, 1487, 5970, 5971, 5972, 5998, 5999, 6013, 6015, 6016, 6027, 6028, 6029, 6030, 6031, 6032, 6070, 6074, 9238 And 9385. In part.	<u>1235 Acres.</u>

Traced By:
B.K. Roy

CKD. BY. ✓
 J. Chandan
 Sumaryal
 25/7/66

MUNICIPAL
 20/7/66
 Spl. L.A. Collector:
 Birbhum.