


PLAN
OF LAND ACQUIRED PERMANENTLY FOR W. U.R.S.
FROM CH. NO. 6/2/1 OF B.N.M.C. IN MOUZA PURBALAKSHMI NARAYANPUR
J.L. NO. 95; MOUZA-AKALIPUR J.L. NO. 92; MOUZA-PURBAGOPALPUR J.L. NO. 91; MOUZA-NABAGRAM J.L. NO. 120
P.S. NALHATI, DIST. BIRBHUM

SCALE:- 330'=1"

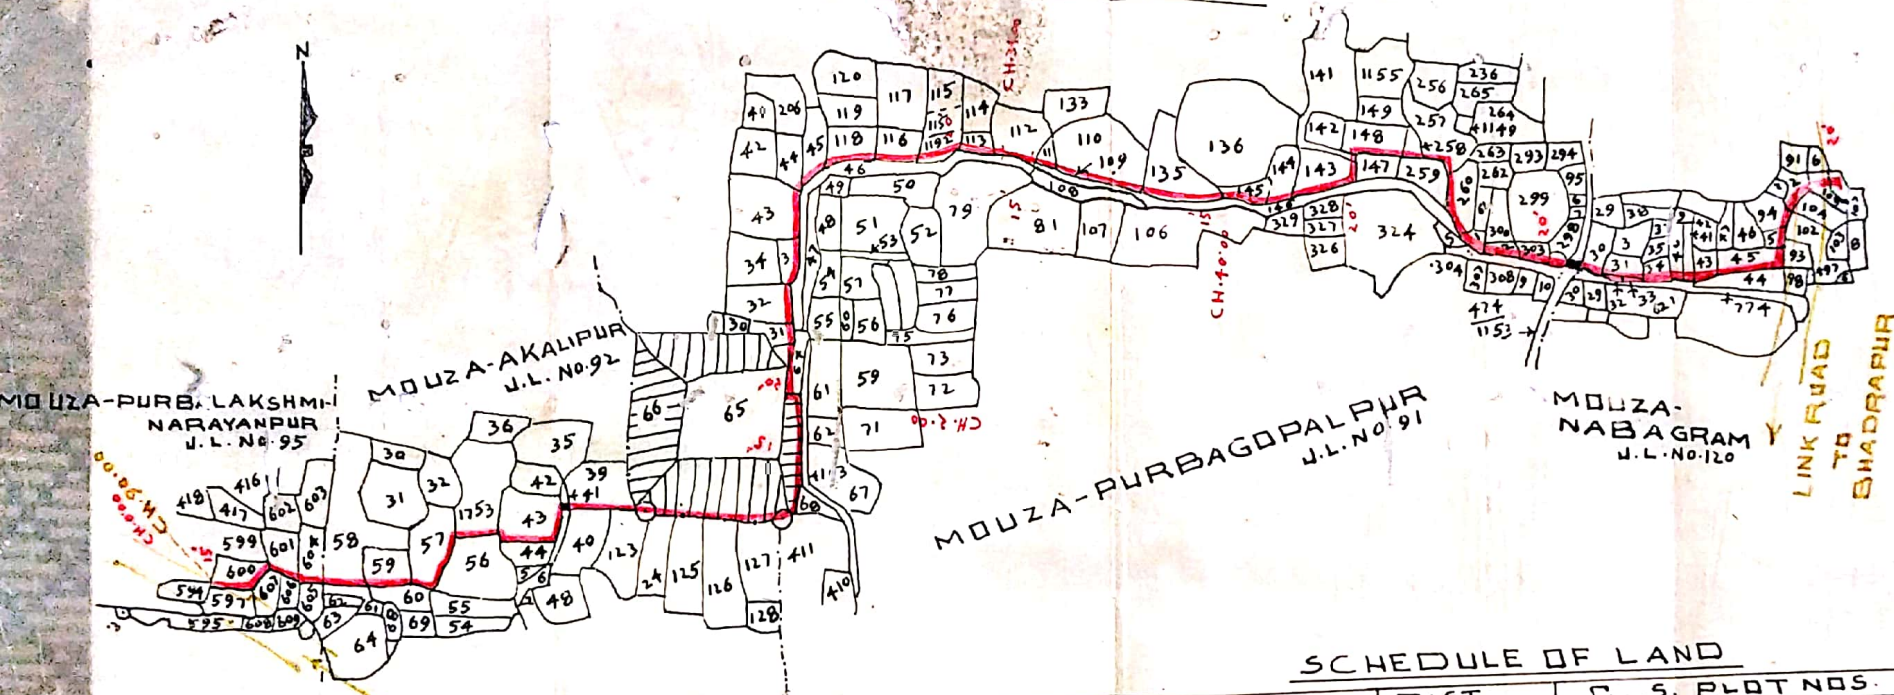

SCHEDULE OF LAND

MOUZA	J.L. NO.	P.S.	DIST.	C. S. PLOT NOS.	AREA
PURBALAKSHMI-NARAYANPUR	95	NALHATI	BIRBHUM	600, 601 AND 604 - IN PART.	0.125 ACRES
AKALIPUR	92	DO	DO	39, 43, 57, 58, 59 AND 36/1753 - IN PART.	0.35 ACRES
PURBAGOPALPUR	91	DO	DO	31, 32, 33, 43, 44, 45, 64, 66, 110, 111, 112, 113, 115, 119, 116, 118, 135, 141, 143, 144, 145, 148, 257, 258, 260, 298, 301, 302 AND 303 - IN PART.	1.605 ACRES
NABAGRAM	120	DO	DO	32 AND 33 - IN FULL, 30, 31, 34, 40, 41, 43, 45, 92, 94, 95, 105 AND 107 - IN PART.	0.35 ACRES

CKD. BY.

SURVEYOR

SPL. L. A. COLLECTOR
BIRBHUM

DATED BY:- S. Banerjee