


PLAN
OF LAND TO BE ACQUIRED PERMANENTLY FOR THE CONSTRUCTION
OF BAUTIA-BAIDARA V.R. FROM 1 M.P. TO 2 M.P. IN MOUZA-SONARKUNDU
J.L. NO. 34; BHAGABATIPUR J.L. NO. 32; P.S. NALHATI; DIST. BIRBHUM

SCALE:- 330' = 1"

67/69-70

67/6970

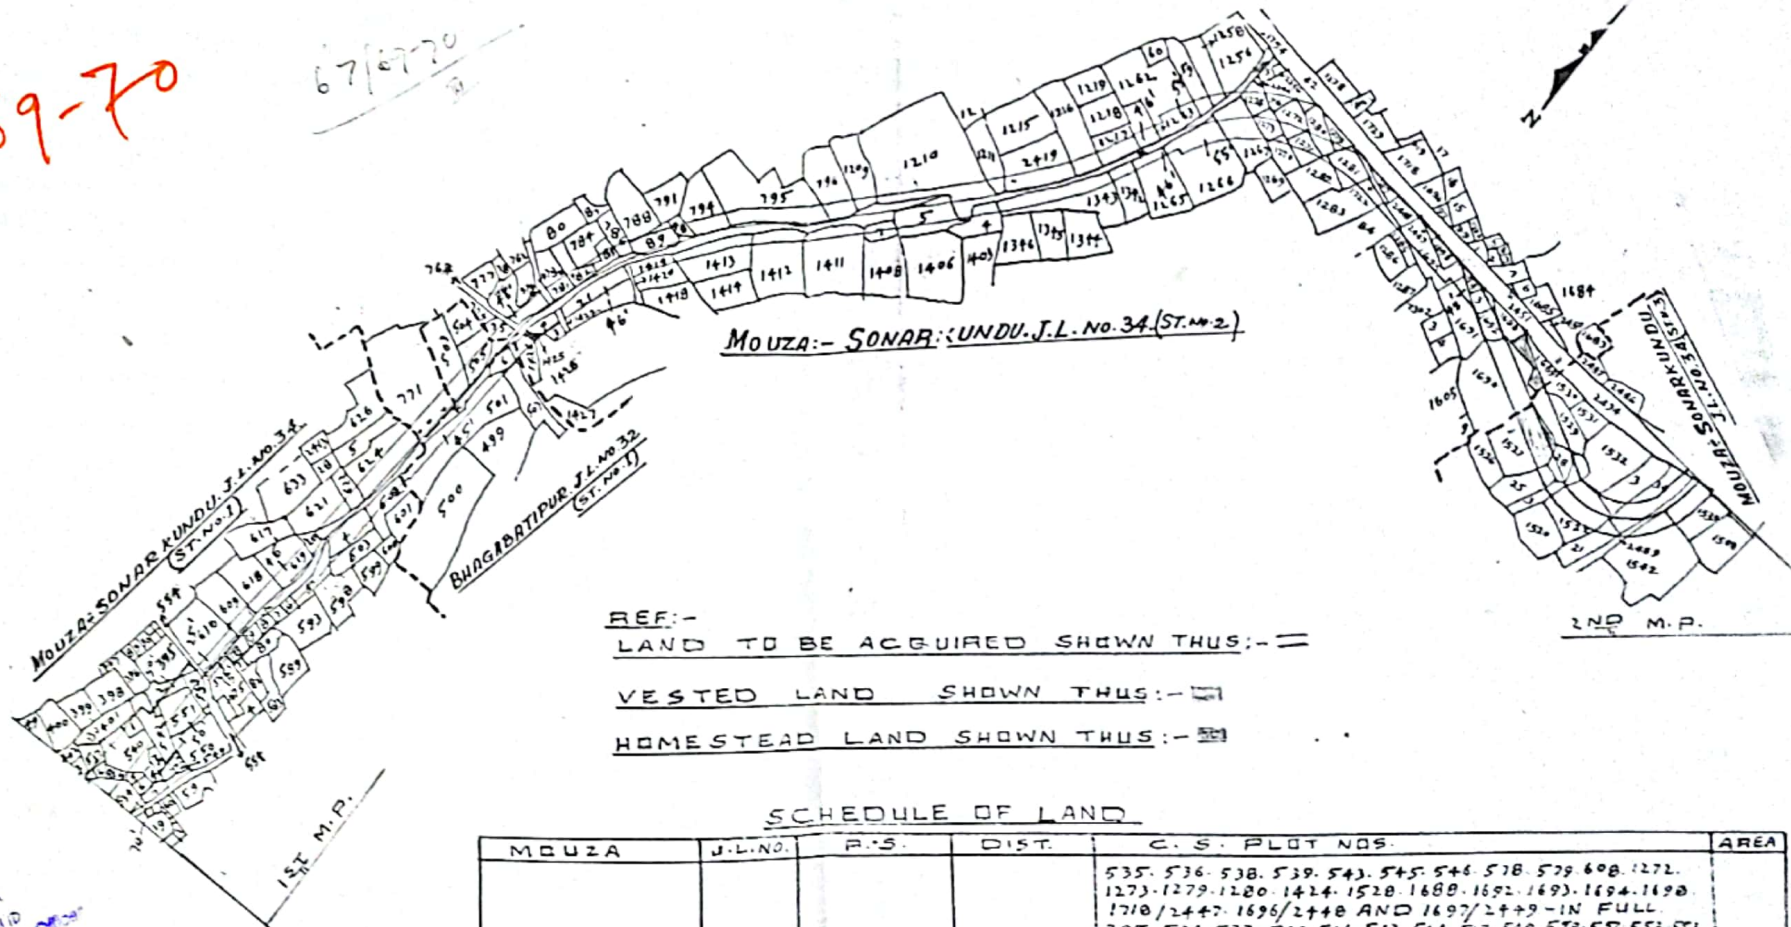

REF:-

LAND TO BE ACQUIRED SHOWN THUS:-

VESTED LAND SHOWN THUS:-

HOMESTEAD LAND SHOWN THUS:-

SCHEDULE OF LAND

MOUZA	J.L. NO.	P.S.	DIST.	C. S. PLOT NOS.	AREA
SONARKUNDU	34 (ST. 1, 2, 3)	NALHATI	BIRBHUM	535, 536, 538, 539, 543, 545, 546, 578, 579, 608, 1272, 1273, 1279, 1280, 1424, 1528, 1688, 1692, 1693, 1694, 1698, 1710, 1747, 1696/2440 AND 1697/2449 - IN FULL 395, 534, 537, 540, 541, 542, 544, 549, 552, 553, 554, 580, 581, 602, 603, 604, 605, 606, 607, 610, 618, 619, 624, 621, 622, 624, 771, 775, 776, 781, 782, 784, 785, 786, 787, 790, 794, 797, 798, 1209, 1210, 1211, 1216, 1217, 1258, 1259, 1262, 1263, 1267, 1268, 1269, 1270, 1271, 1274, 1276, 1281, 1282, 1283, 1284, 1285, 1342, 1343, 1405, 1404, 1407, 1410, 1412, 1413, 1419, 1421, 1423, 1426, 1521, 1522, 1523, 1525, 1529, 1532, 1531, 1534, 1539, 1542, 1690, 1691, 1695 AND 1215/2419 - IN PART.	9.425 2 CRES.
BHAGABATIPUR	32 (ST. 1)	DO	DO	506 - IN FULL. 501, 503 AND 505 - IN PART.	0.45 ACRES