


PLAN

OF LAND TO BE ACQUIRED PERMANENTLY FOR MINOR WITH WATERCOURSE FROM CH. 1058.00 (LT) OF D.B.M.C. IN MOUZA-CHAKAIPUR J.L.NO. 15; P.S. RAMPURHAT DIST. BIRBHUM

SCALE: - 330/5" = 1"

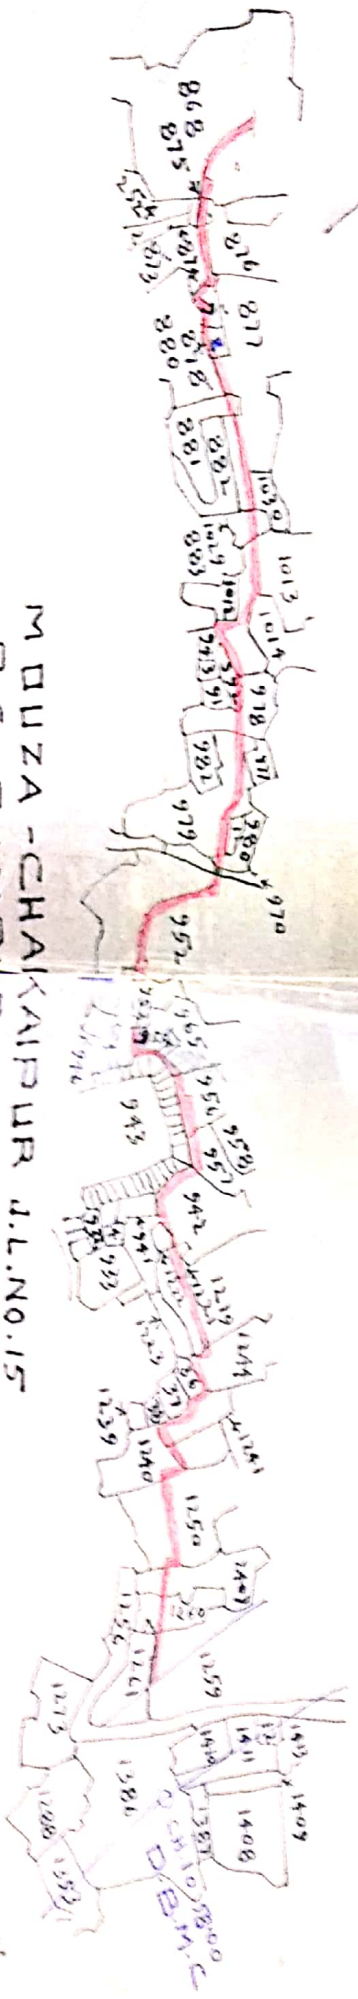

MOUZA - CHAKAIPUR J.L.NO. 15  
P.S. RAMPURHAT ; DIST. BIRBHUM

REF:-  
LAND ALREADY ACQUIRED SHOWN THUS:- ( )  
LAND TO BE ACQUIRED SHOWN THUS:- ( )  
VESTED LAND SHOWN THUS:- #

SCHEDULE OF LAND

MOUZA	J.L.NO.	P.S.	DIST.	C. S. PLOT NOS.	AT
CHAKAIPUR	15	RAMPURHAT	BIRBHUM	868, 873, 875, 877, 878, 879, 881, 942, 952, 955, 956, 957, 965, 978, 979, 980, 992, 1013, 1029, 1219, 1221, 1240, 1241, 1244, 1250, 1259, 1260, 1261, AND 2407 - IN PART.	1.5) ACY.

CHAKAIPUR BY

CEDED BY:- *Swamiji*

SPL. L. A. OFFICER  
BIRBHUM