


IN MUZA-PAIKPARA, J.L.NO. 57, P.S.-NALHATI, DT.-BIRBHUR FOR THE -
PURPOSE OF NALHATI-ATIMGANGI RLY. DOUBLE LINE UNDER EASTERN RAILWAY.

SCALE-1"=330'-0"

SCHEDULE OF LAND

DISTRICT:- SIRBHAM, P.S.-NALHATI, MUZA-PAIKPARA, J.L.NO. 57, L.R.PLOT NO. 4548, 4549, 4556, 4557-
 & 4558, TOTAL AREA-0.17 ACRE ONLY OR 0.0688 HECTARE.

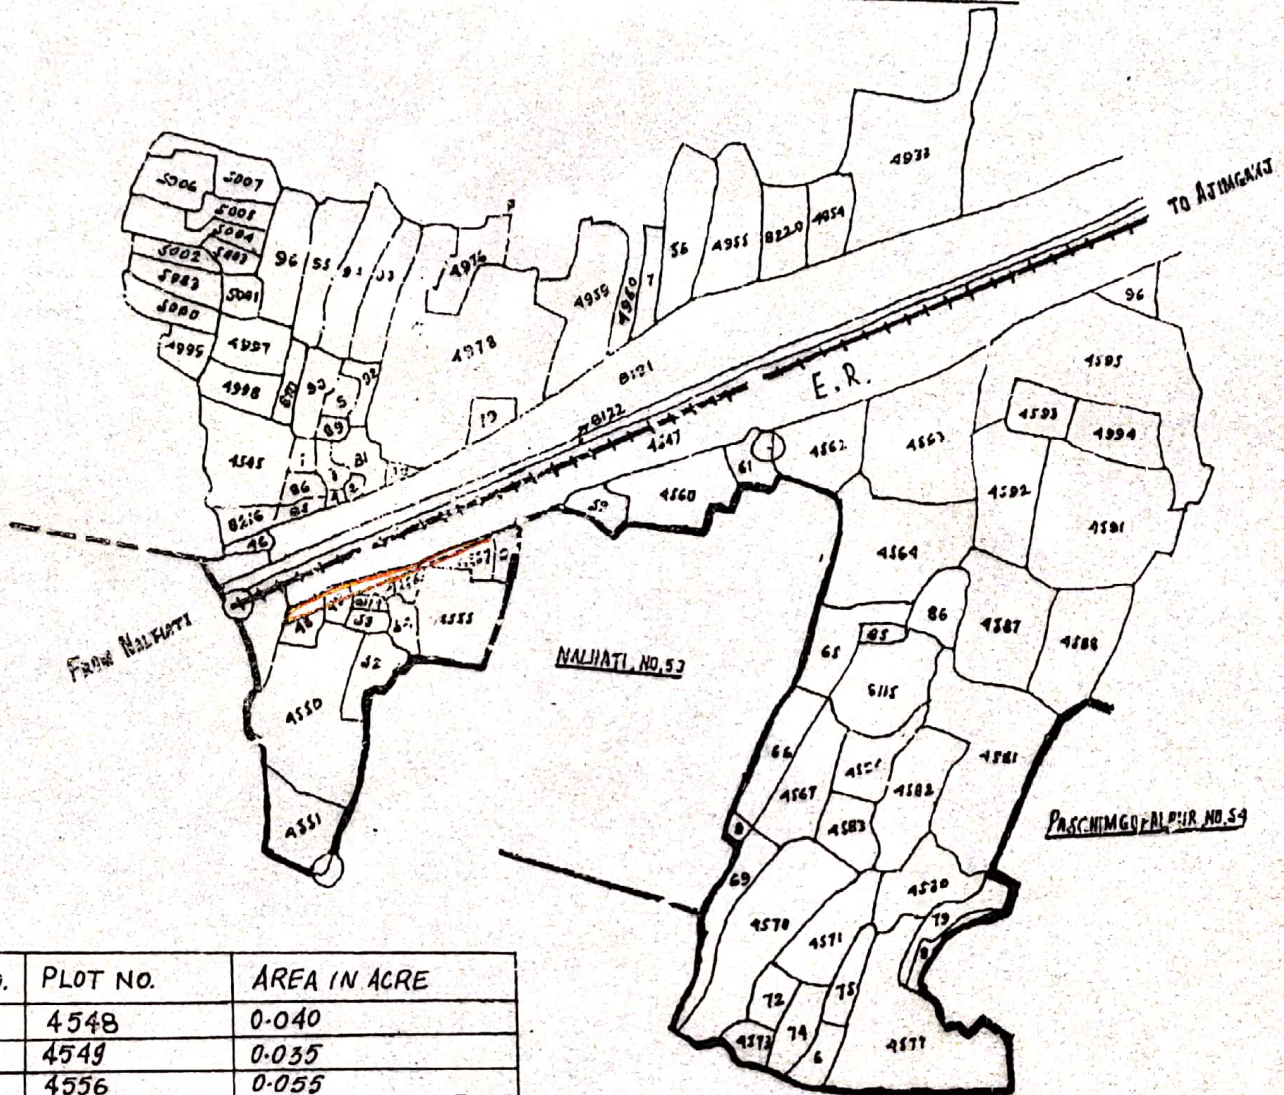

S.NO.	PLOT NO.	AREA IN ACRE
1	4548	0.040
2	4549	0.035
3	4556	0.055
4	4557	0.035
5	4558	0.005
	TOTAL	0.170 acre (0.0688 Hectare)

REFERENCE

LAND TO BE ACQUIRED HAS SHOWN THIS:-



Drawn by-

Checked by-

Handwritten signatures and notes:
 10.01.13
 Exp-*Signature*
 Sirbham. Sum.

Handwritten signature:
 DEN/C/VP/HWH

Handwritten signature:
 Dyce/10/11/11/11/11