


PLAN

OF LAND TO BE ACQUIRED PERMANENTLY FOR SRINEKAN-PURANDARPUR
OF SURI-BOLPUR ROAD IN MOUZA:-SUNUTIA, J.L. NO. 11.
TEGHARIA, J. L. NO. 192 & LEVERA, J. L. NO. 191.
THANA:-BOLPUR & SAINTHIA. DISTRICT:-BIRBHUM.

SCALE :- 330' = 1"

REFERENCES:-

1. LAND TO BE ACQUIRED SHOWN THUS.....
2. LAND NOT TO BE ACQUIRED SHOWN THUS.....

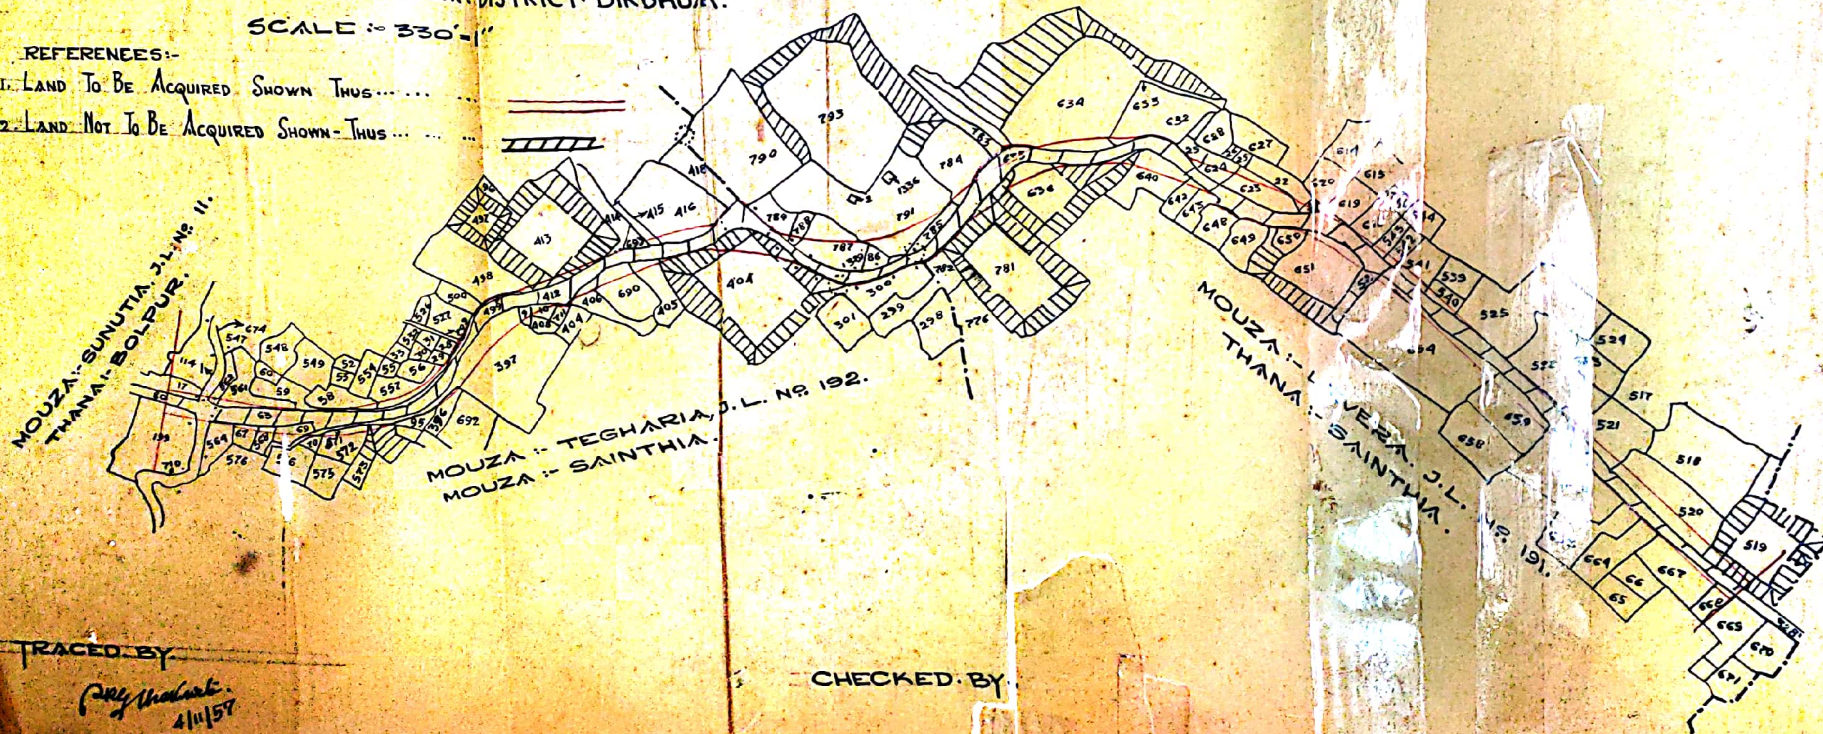

TRACED BY

Pradyumn
4/11/57

CHECKED BY

K. G. Chatterjee
4/11/57

18/11/57
ADDL. L. A. COLLECTOR.
BIRBHUM.