

SCALE: -330 = 1

ਮਨਮਾਨੀ

LAND ALREADY ACQUIRED SHOWN THUS:-
LAND TO BE ACQUIRED SHOWN THUS:-
VESTED LAND SHOWN THUS:- #

MONZA-RAMRAM FÜR



SCHEDULE OF LAND

MOZLA AND J.L.N.O	P.S.	POST.	D.S. PLOT.	AREA
RAM RAMRUR L.L.NO79	RAMPURHAT	BIRBHUM	621-623 647-652 653-725 765-766 766-769 775-776 776-779 782-813 841-855 857-859 861-862 863-864-868 870-874 888-890 892-893 894 918-921 ALBANID 1440-IN PART.	1475 4275
SUNDIPPER NO.80	DO	DO	118-120-126 127-129 AND 206 - IN PART.	0235 2275

不口田

TRACED BY--SMG

СУПРВЕТОР


ST. PETER'S
ORPHANS

PLAN
OF LAND TO BE ACQUIRED PERMANENTLY
FROM TAIL END OF D.Y. NO. D.B. 811
MOUZA - SUNDIPUR U.L. NO. 80, P.S. BIRBHUM

SCALE :- 330' = 1"

FOR MINOR WITH WATERCOURSE
MOUZA - RAMRAMPUR U.L. NO. 79
PHAT, DIST. BIRBHUM

REF:-
LAND ALREADY ACQUIRED SHOWN THUS:-
LAND TO BE ACQUIRED SHOWN THUS:-
VESTED LAND SHOWN THUS:-

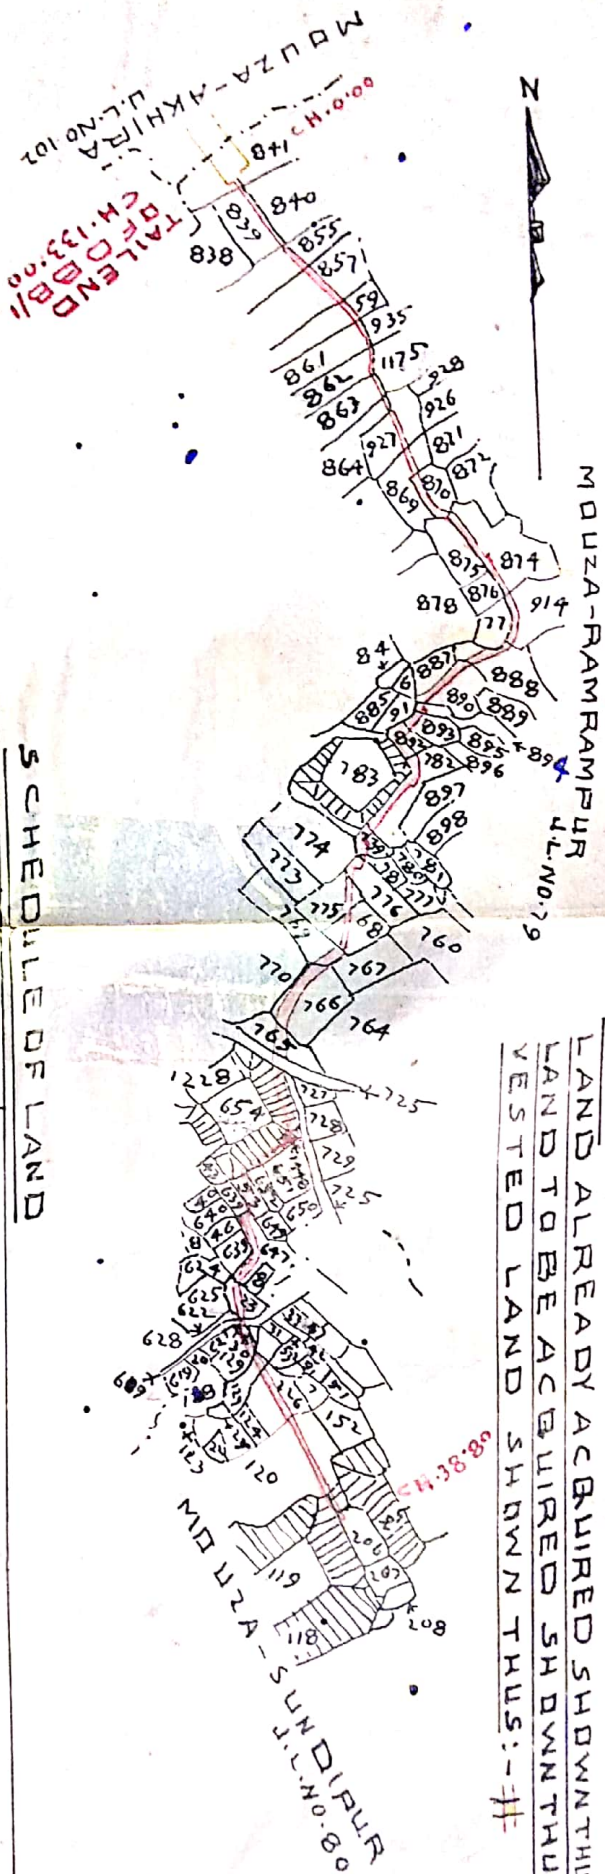

SCHEDULE OF LAND

MOUZA AND U.L. NO.	P.S.	DIST.	C.S. PLAT	AREA
RAMRAMPUR U.L. NO. 79	RAMPURHAT BIRBHUM		621.623.647.652.653.725.765.766.768.769.775.776. 778.779.782.839.841.853.857.859.861.862.863. 864.869.870.874.888.890.892.893.894.914.922. 128 AND 148 - IN PART.	1.475 Acres
SUNDIPUR NO. 80	DB	DB	118.120.126.127.129 AND 206 - IN PART.	0.735 Acres
TOTAL				2.21 Acres

CKD BY:

M. K. Das

17.6.86
SURVEYOR

(K.L. DAS)
SPL. L.A. OFFICER
BIRBHUM

RA CEDED BY:- Shri