


PLAN OF LAND TO BE ACQUIRED FOR CONSTRUCTION OF A MINOR WITH WATER-COURSE FROM CH. 28'00" (LEFT) OF BNM/19 IN MOUZA- SENDAJAMUAR J.L. NO. 106; SIDDHIKALI- J.L. NO. 121 P.S. RAGHUNATHGANJ, DIST- MURSHIDABAD.

SCALE = 330' = 1"

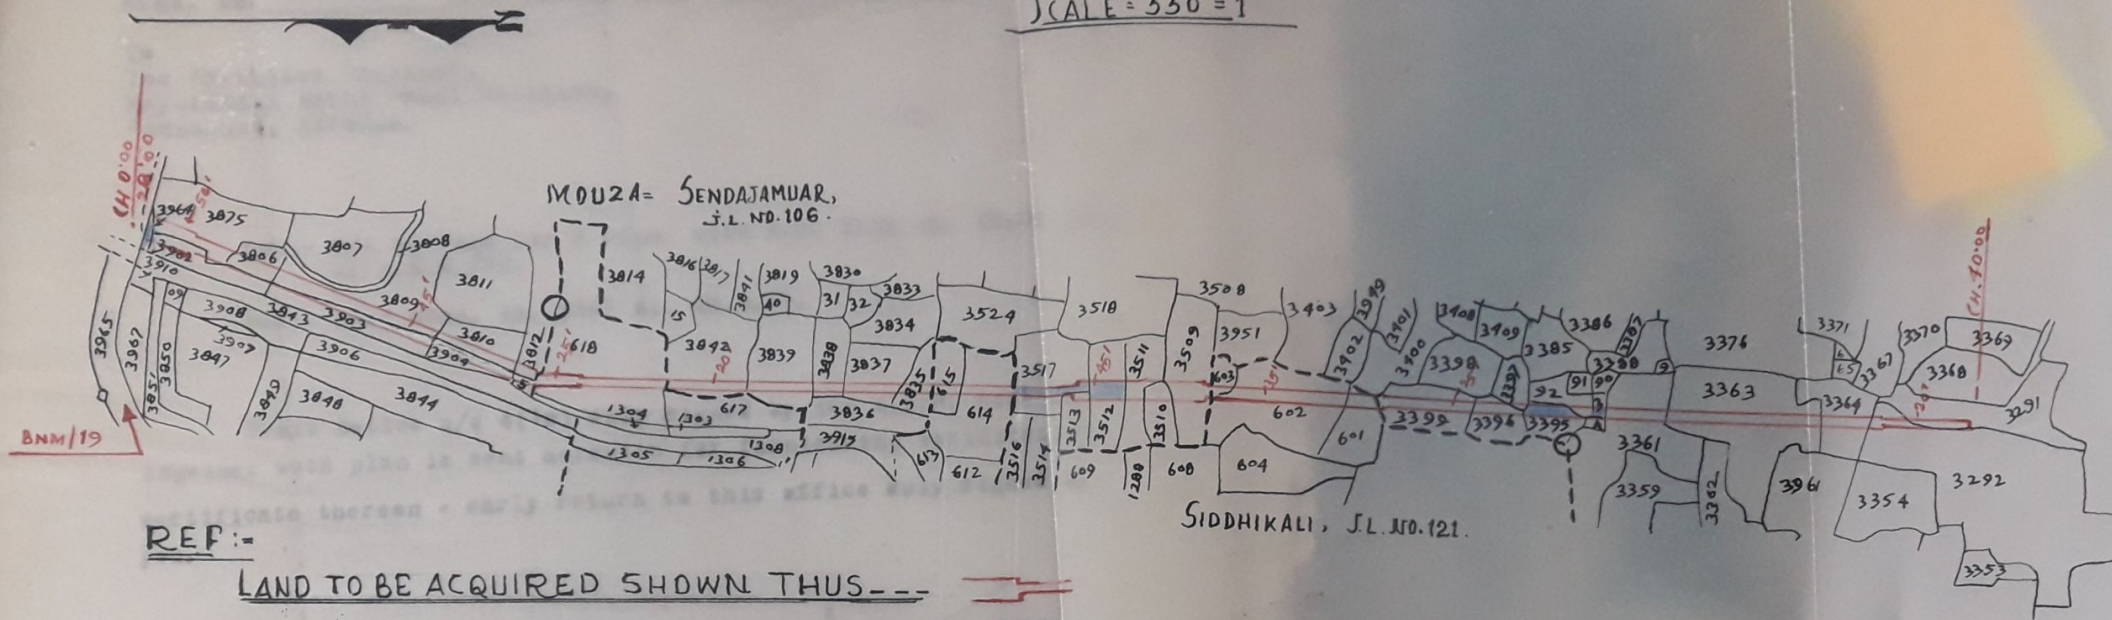

REF:-

LAND TO BE ACQUIRED SHOWN THUS ---

VESTED LAND SHOWN THUS ---

No. of copies = 5
Plan. = 1

SCHEDULE OF LANDS

MOUZA & J.L. NO.	P.S.	DI.	C.S. PLOT NOS. IN PART.	AREA.	TOTAL AREA
SENDAJAMUAR J.L. NO = 106.	RAGHUNATHGANJ	MURSHIDABAD	3291, 3292, 3361, 3363, 3364, 3392, 3396, 3397, 3399, 3509, 3510, 3511, 3513, 3806, 3809, 3810, 3812, 3835, 3837, 3838, 3839, 3842, 3875, 3902, 3903, 3904 & 3905.	2.01 ACRES	2.51 ACRES.
SIDDHIKALI. J.L. NO = 121			601, 602, 603, 614, 615 & 618.	0.50 OF AN ACRE.	

PREPARED BY: *[Signature]*
27.12.78.

(K.D. BY) *[Signature]*
28.12.78.

[Signature]
SPL. L.A. OFFICER,
BIRBHUM.