


PLAN
OF LAND TO BE ACQUIRED PERMANENTLY FOR WATER COURSE FROM
CH. 103-30 OF DIST. NO 16/2 OF M.D.B.C. IN CONNECTION WITH THE M.R.P.
IN MOUZA. JOYPU. NO 30, CHANDIBATI. NO 64 & PURBBASRIKRISHNAPUR.
NO 31. THANA KHARGRAM. DISTRICT MURSHIDABAD.

SCALE 16" = 1 MILE.

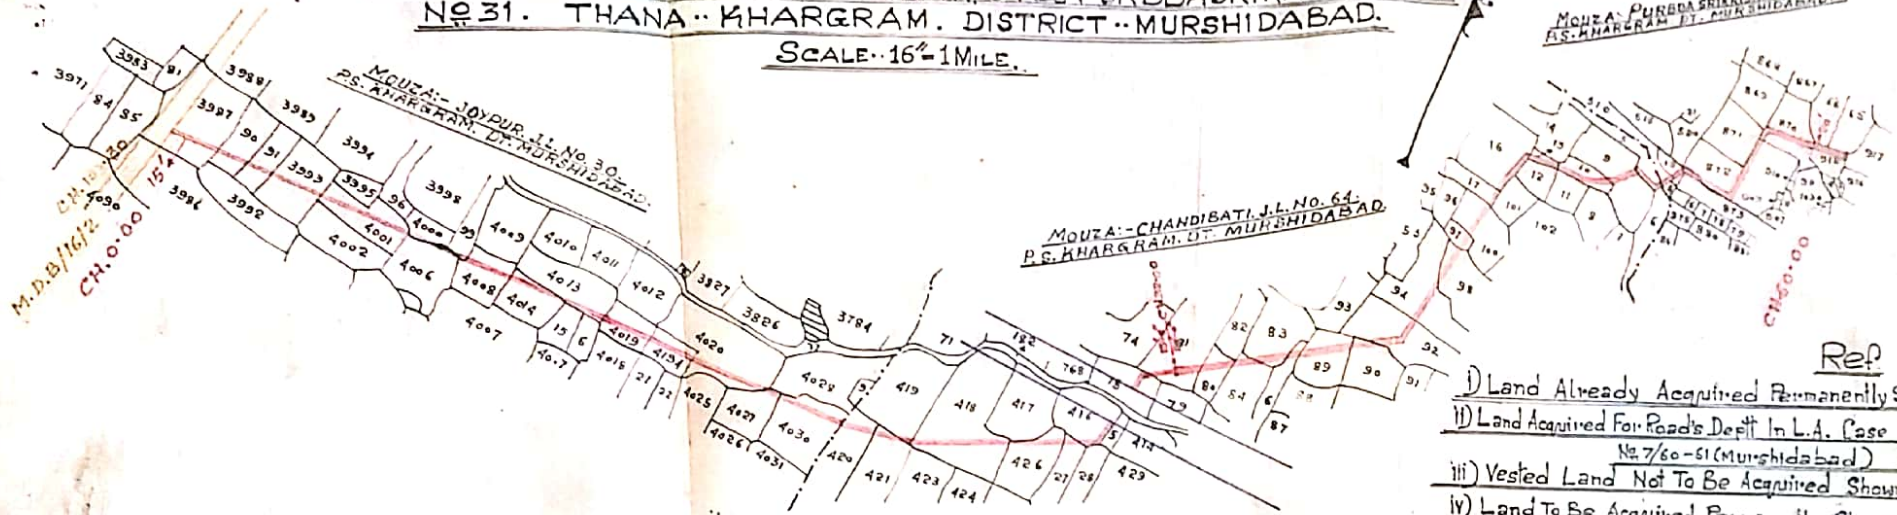

- Rep
- i) Land Already Acquired Permanently Shown Thus: _____
 - ii) Land Acquired For Road's Deft In L.A. Case No. 7/60-61 (Murshidabad) Shown Thus: _____
 - iii) Vested Land Not To Be Acquired Shown Thus: _____
 - iv) Land To Be Acquired Permanently Shown Thus: _____

Schedule-Of-Lands.

<u>Mouza.</u>	<u>J.L. No</u>	<u>Thana.</u>	<u>District.</u>	<u>C. S. plot Nos.</u>	<u>Area</u>
<u>Joypur.</u>	<u>30.</u>	<u>Khargram</u>	<u>Murshidabad</u>	3987, 3990, 3991, 3993, 3999, 4000, 4001, 4008, 4013, 4014, 4019, 4020, 4027, 4050 & 4020/4194. In part.	0.725 of an acre
<u>Chandibati.</u>	<u>64.</u>	"	"	5, 9, 10, 13, 16, 17, 70, 80, 81, 83, 84, 86, 89, 90, 92, 94, 97, 98, 100, 416, 417, 418, 419, 420, 421, 426 And 427. In part.	1.25 Acres
<u>Purbbasrikrishnapur.</u>	<u>31.</u>	"	"	510, 515, 870, 872 And 512. In part.	0.35 of an acre TOTAL 2.325 ACRES

CKD. BY.

[Signature]
2/7/64
1830

[Signature]
3-7-64
Spl. L.A. Collector.
Birbhum.

Traced By.
B.K.P.

[Signature]
Surveyor.
2.7.64.