


PLAN
OF LAND TO BE ACQUIRED PERMANENTLY FOR WATER COURSE FROM CH. 337.00
OF M.D.M.C. IN MOUZA-FULLAIPUR J.L. NO. 106; MOUZA-BEJORA J.L. NO. 82; MOUZA-RUGGANJ
J.L. NO. 80; MOUZA-CHILLA J.L. NO. 124; P.S. MD. BAZAR; DIST. BIRBHUM
SCALE:- 330' = 1"

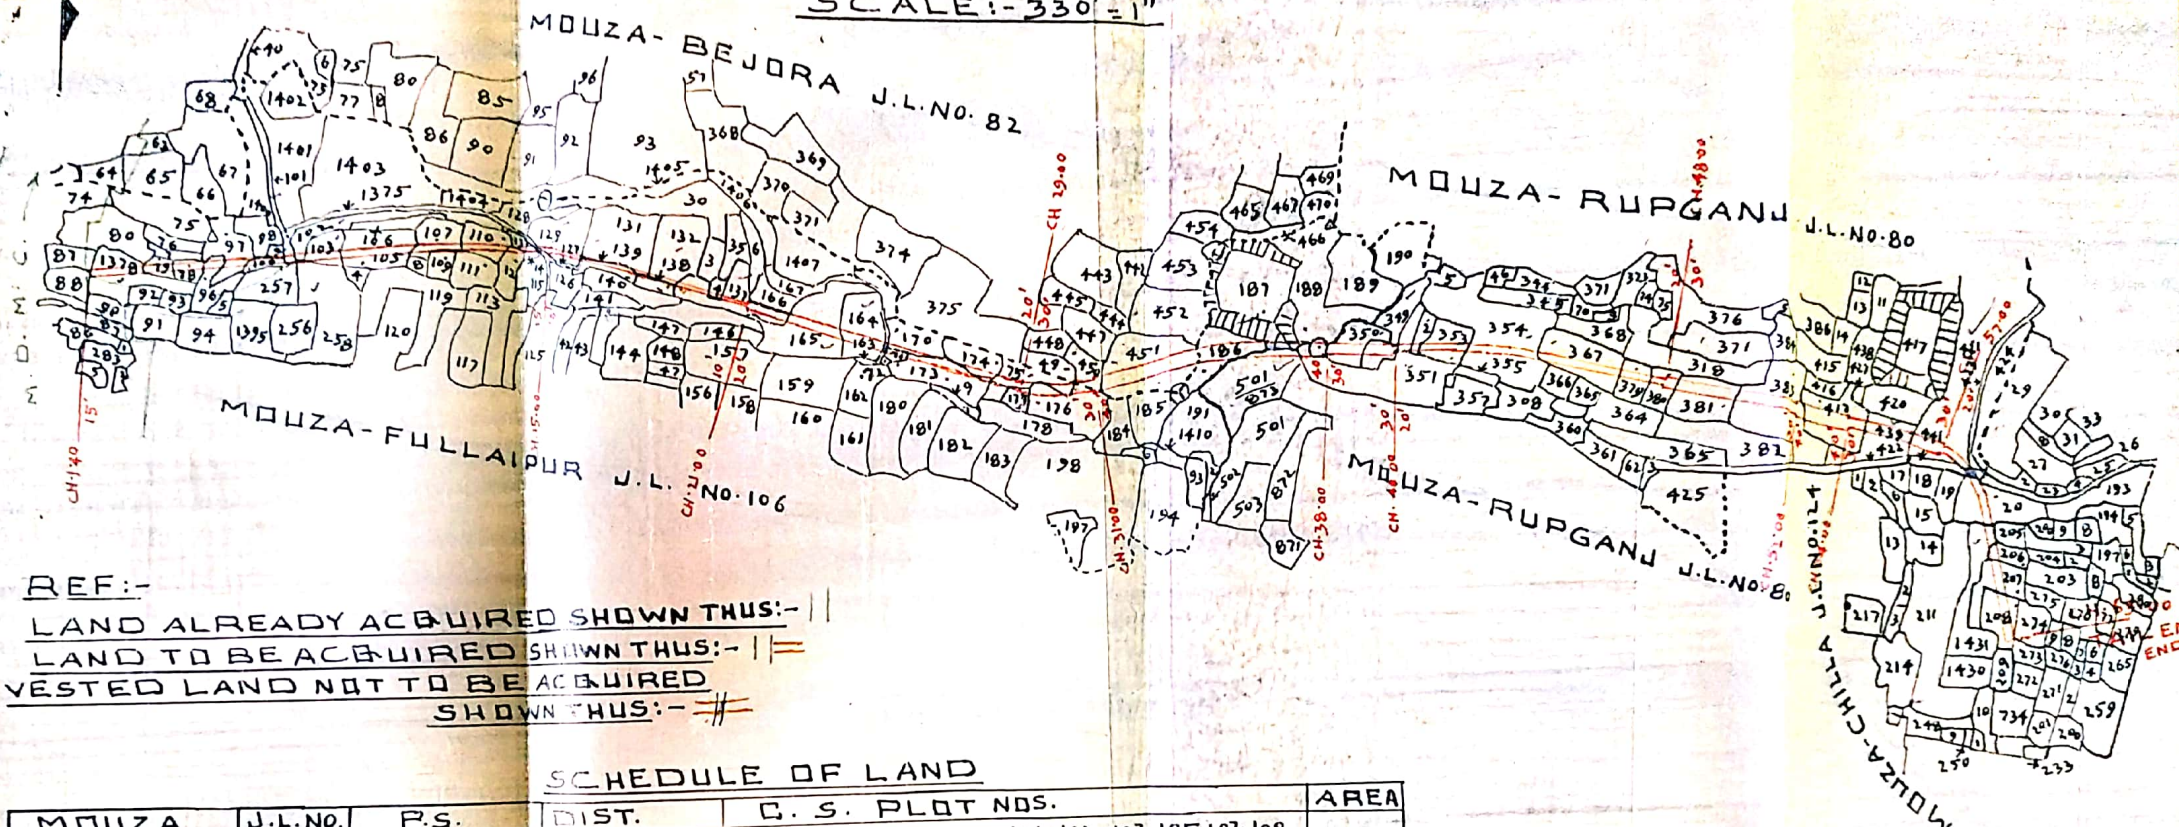

REF:-
LAND ALREADY ACQUIRED SHOWN THUS:-
LAND TO BE ACQUIRED SHOWN THUS:-
VESTED LAND NOT TO BE ACQUIRED
SHOWN THUS:-

SCHEDULE OF LAND

MOUZA	J.L. NO.	P.S.	DIST.	C. S. PLOT NOS.	AREA
FULLAIPUR	106	MD. BAZAR	BIRBHUM	78. 79. 96. 97. 99. 100. 101. 102. 103. 105. 107. 109. 110. 111. 112. 113. 114. 129. 131. 132. 134. 137. 138. 139. 164. 165. 170. 171. 173. 174. 175. 176. 177. 186. 188. 258 AND 80/1378	1.2825 ACRE
RUGGANJ	80	DO	DO	349. 350. 351. 352. 353. 354. 367. 379. 380. 381. 383. 417. 421. 417/439. AND 501/873 - IN PART.	1.295 ACRE
BEJORA	82	DO	DO	449. 450 AND 451 - IN PART.	0.335 ACRE
CHILLA	124	DO	DO	20. 206. 207. 207/1431 AND 208 - IN PART.	0.21 ACRE

TRACED BY:- S. Banerjee

CKD BY:

B. K. Baroj
SURVEYOR
25/6/65

SPL. L. A. COLLECTOR
BIRBHUM