


PLAN OF LAND TO BE ACQUIRED FOR PROPOSED FURTHER EXTENSION OF
MINOR FROM CH. 57.00 OF M.D.M.C OF MOUZA:- BHABGHATI J.L.NO. 89 AND
MOUZA- AKNA. J.L. NO. 90. P.S. MAYURESWAR, DISTRICT- BIRBHUM.

SCALE - 330' = 1" INCH.

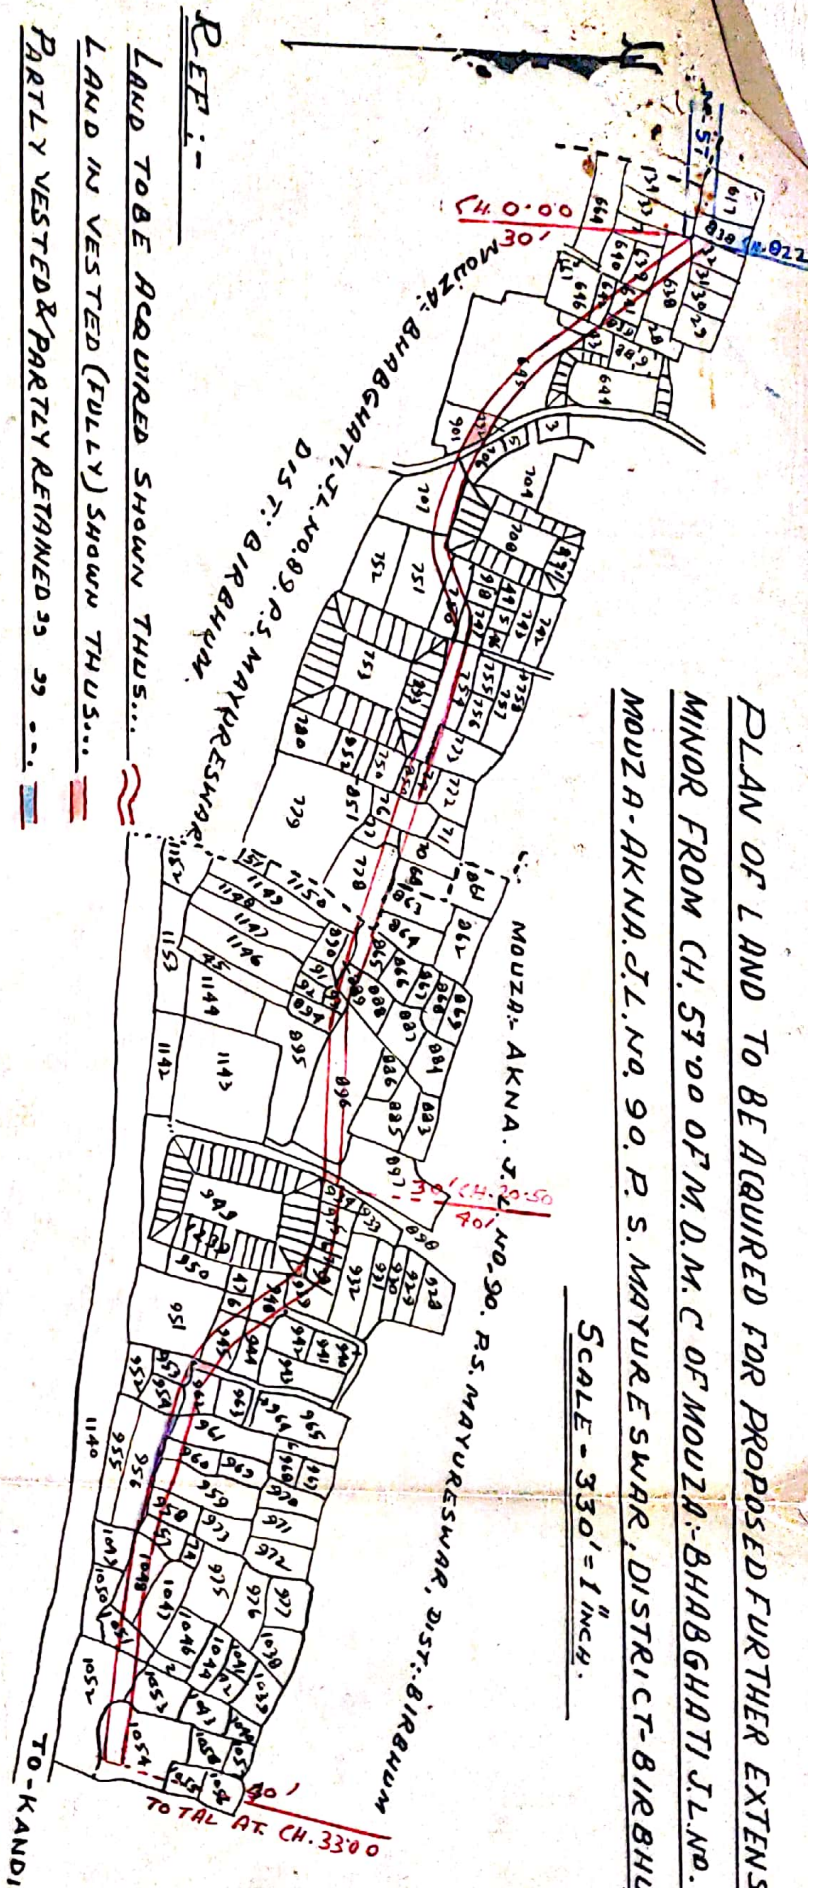

REF:-

LAND TO BE ACQUIRED SHOWN THUS...

LAND IN VESTED (FULLY) SHOWN THUS...

PARTLY VESTED & PARTLY RETAINED " " " " " "

PLOTS SCHEDULE

<u>MOUZA & J.L. NO.</u>	<u>P.S.</u>	<u>DIST.</u>	<u>C. S. PLOT NOS IN PART.</u>	<u>AREA.</u>	<u>TOTAL AREA.</u>
<u>BHABGHATI</u>	<u>MAYURESWAR</u>	<u>BIRBHUM.</u>	632, 638, 639, 641, 642, 643, 645, 646, 706, 707, 732, 747, 750, 751, 754, 770, 773, 774, 776, 777, 778, 641/839 AND 774/850.	<u>1.03 ACRES.</u>	
<u>AKNA.</u>			865, 888, 889, 893, 894, 896, 897, 934, 935, 936, 937, 938, 939, 944, 945, 946, 948, 951, 953, 954, 957, 958, 959, 960, 961, 962, 1047, 1048, 1049, 1051, 1052, 1053, 1054 & 1150.	<u>1.40 ACRES.</u>	
<u>J.L. NO. 90.</u>					<u>2.43 ACRES.</u>

Prepared by: Imkajit
11/6/79.

Chd. 188R.
29.8.79
P.S.

SPL. L.A. OFFICER
BIRBHUM.