


PLAN OF LAND TO BE ALLOD. PERMANENTLY FOR THE PROPOSED MINORS WITH CONTINUOUS W.L. AT. LH. 169.00 (LEFT & RIGHT) OF M.D.B/18. IN MOUZAS. MAHAMMUR. J.L.No. 79. GOPLPUR. J.L.No. 82 & SIBPUR. J.L.No. 83. P.S. KHARGRAM;

DIST. - MURSHIDABAD.

SCALE - 330 = 1 INCH

- Ref -
1. Land to be acquired from this ...
 2. Land already acquired from this ...
 3. Voted land from this ...

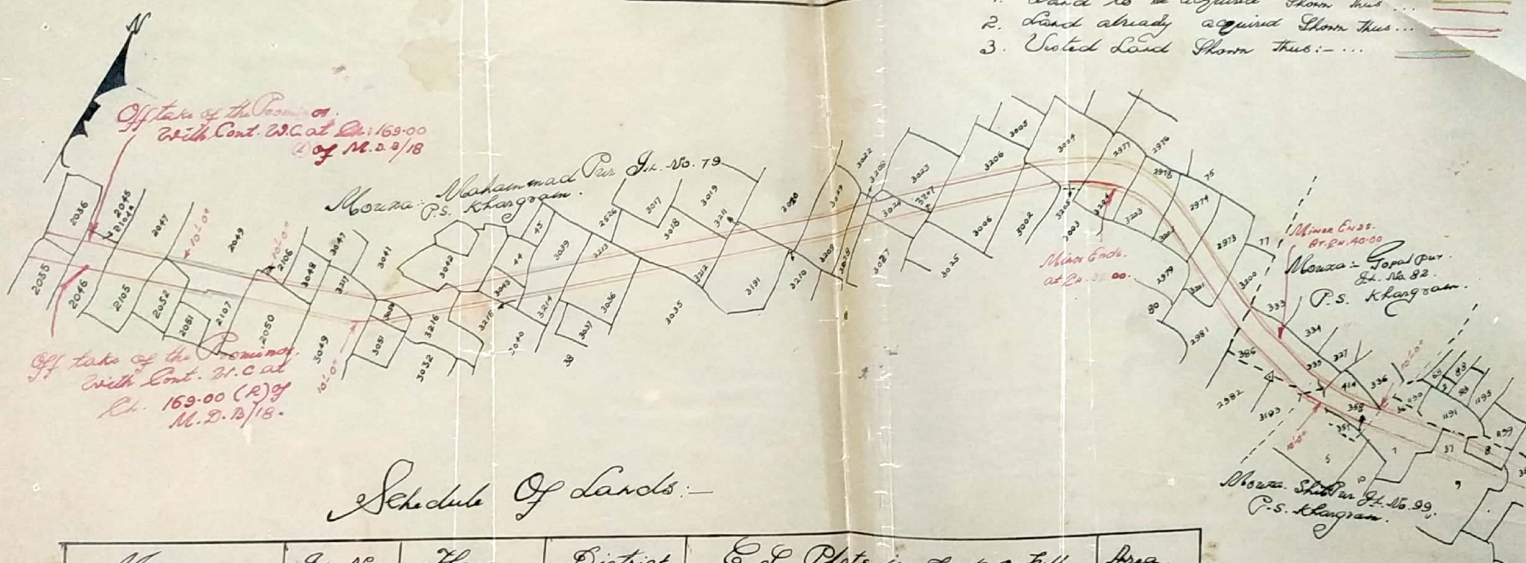

Schedule Of Lands:-

Mouza.	J.L.No.	Thana	District	C.S. Plots in Part or full.	Area.
Mahammadpur.	79.	Khargram	Murshidabad.	C.S. Plots in Part:- 2045, 2046, 2047, 2050, 2052, 2040/2104, 2041/2105, 2050/2106, 2075, 2074, 2077, 2078, 2079, 2081, 2002, 2004, 2006, 2010, 2019, 2020, 2022, 2023, 2024, 2027, 2028, 2029, 2028, 2026, 2140, 2041, 2042, 2023, 2044, 2049, 2043, 2050, 2051, 2042/2101, 2042, 2044, 2081/2200, 2073/2201, 2077/2202, 2078/2203, 2079/2204, 2004/2205, 2006/2206, 2128/2208, 2042/2209, 2044/2210, 2029/2211, 2018/2212, 2026/2213, 2044/2215, 2041/2216, 2043/2217 C.S. Plots in full:- 2022/2207	1.615 of Acre.
Gopalpur.	82.	Do.	Do.	C.S. Plots in Part:- 333, 335, 336, 337, 336/338, 338/339, 338/341.	0.24 of an acre.
Sibpur.	83.	Do.	Do.	C.S. Plots in Part:- 5, 7, 8, 9, 7/36.	0.17 of an acre.

Drawn By

Chd By 10.4.68

Special Land Acquisition Collector
Birbhum.