

PLAN OF LAND TO BE ALLOCATED PERMANENTLY FOR SMALL MINOR WITH CONTINUOUS WATER COURSE FROM LH 169 TO (TAIL) OF DY. B.N.M/3 FOR BLOCK No. 37 & 38 IN MOUZA... KANISHI.
No 37 & 38 FRANGI No. 38. P.S. NALHATI, DIST. BIRBHUM.


Schedule of Lands.

SCALE :- 330"=1"

Mouza & L. No.	P. S.	District	L.S. Plots in Part...	Area
Kanishail No. 37.	Nalhati	Birbhum	798, 803, 806, 807, 808, 810, 811, 816, 818, 942, 948, 955, 956, 957, 964, 967 & 968.	0.945 Gm.
Frangi No. 38.	Do.	Do.	165, 167, 70, 71, 72, 74, 76, 77, 80, 81, 169, 178, 179, 180, 185, 186, 323, 325, 331, 332, 333, 336, 351, 352, 354, 466 & 469.	1.095 Gm.

- Ref:-
1. Land already acquired....
 2. Land to be acquired....

Mouza... Frangi No. 38.

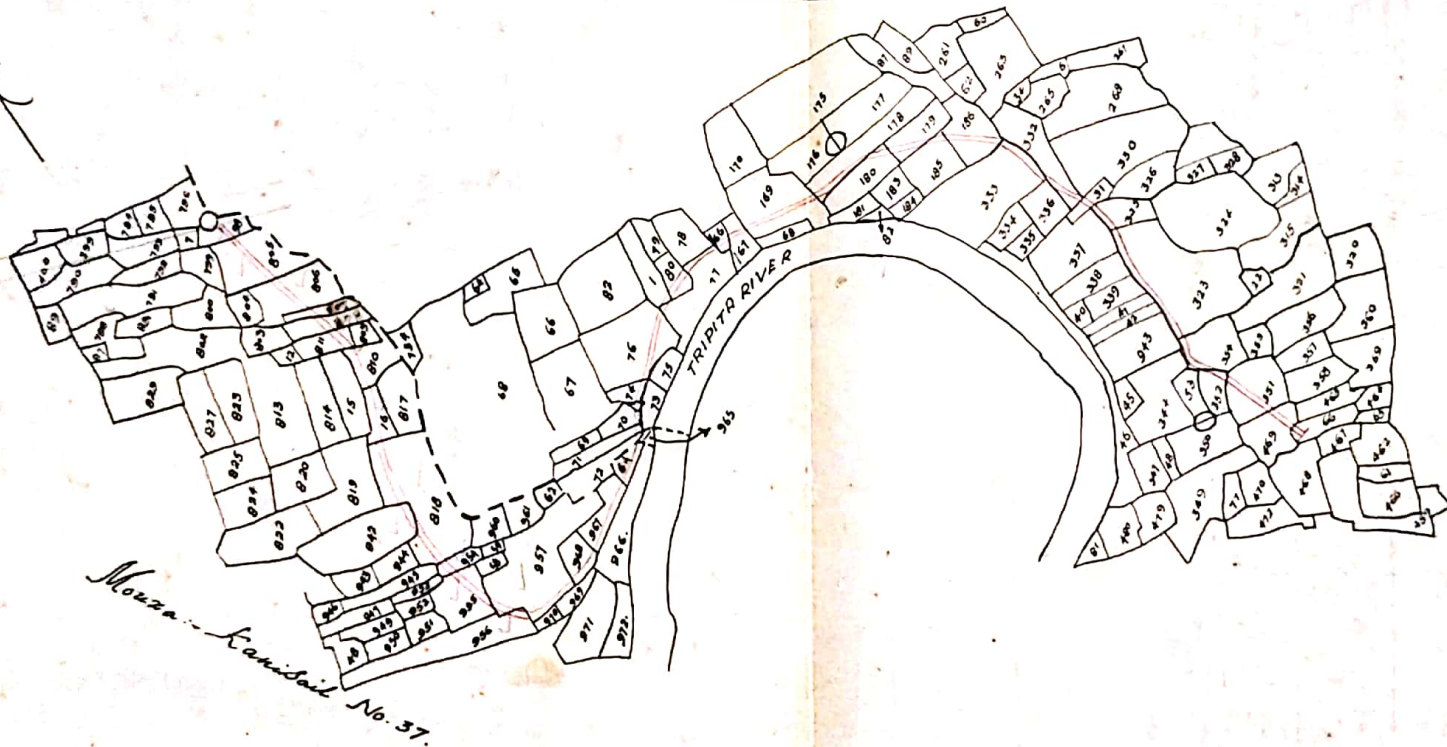

TRALED By.

By.

**SPL. L.A. OFFICER
BIRBHUM.**